




GROUND FLOOR

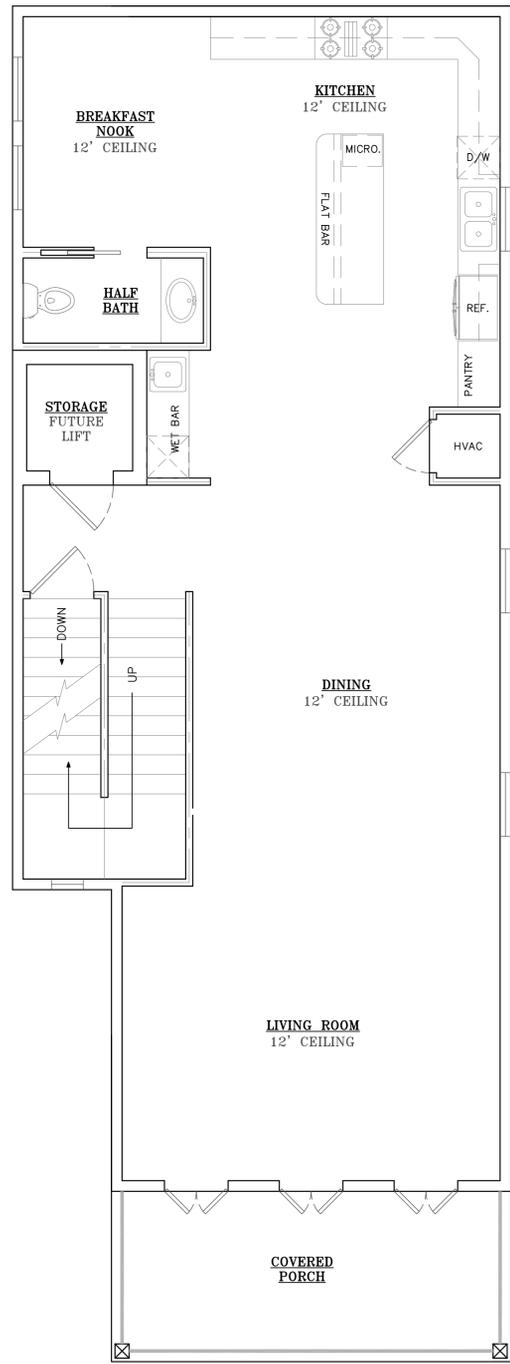


1ST FLOOR

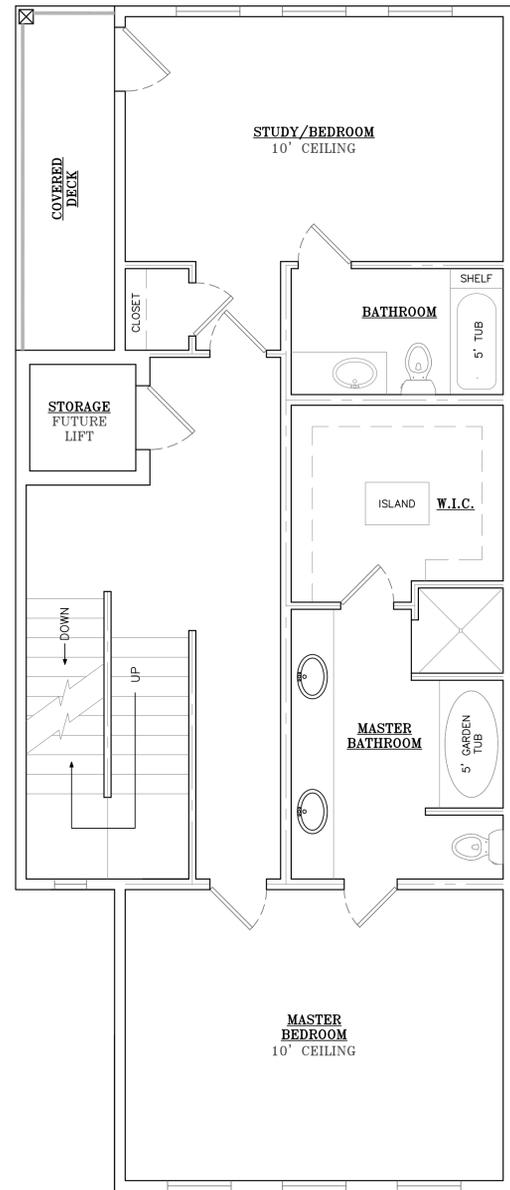

2ND FLOOR

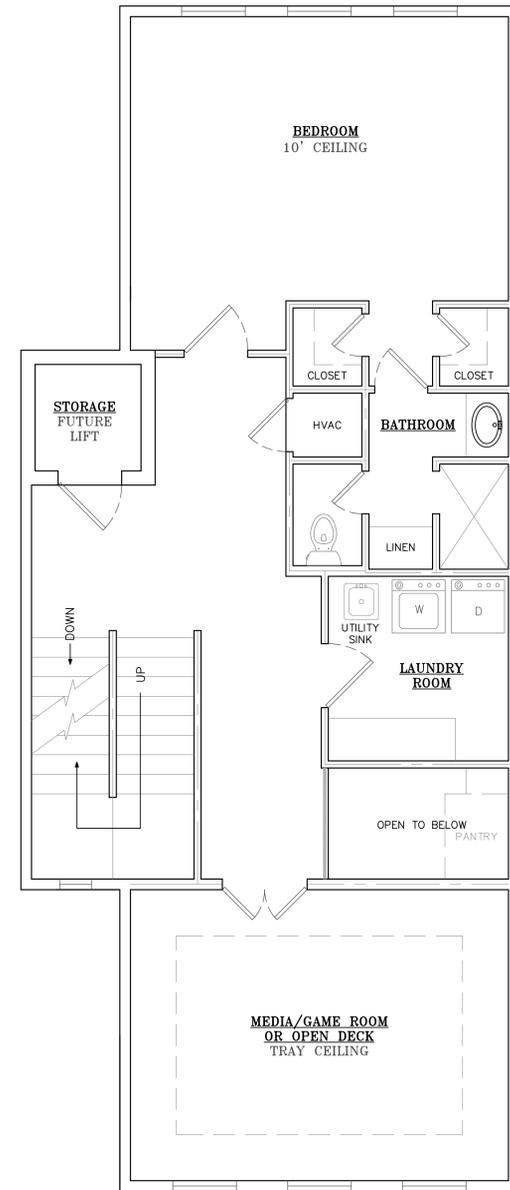


3RD FLOOR

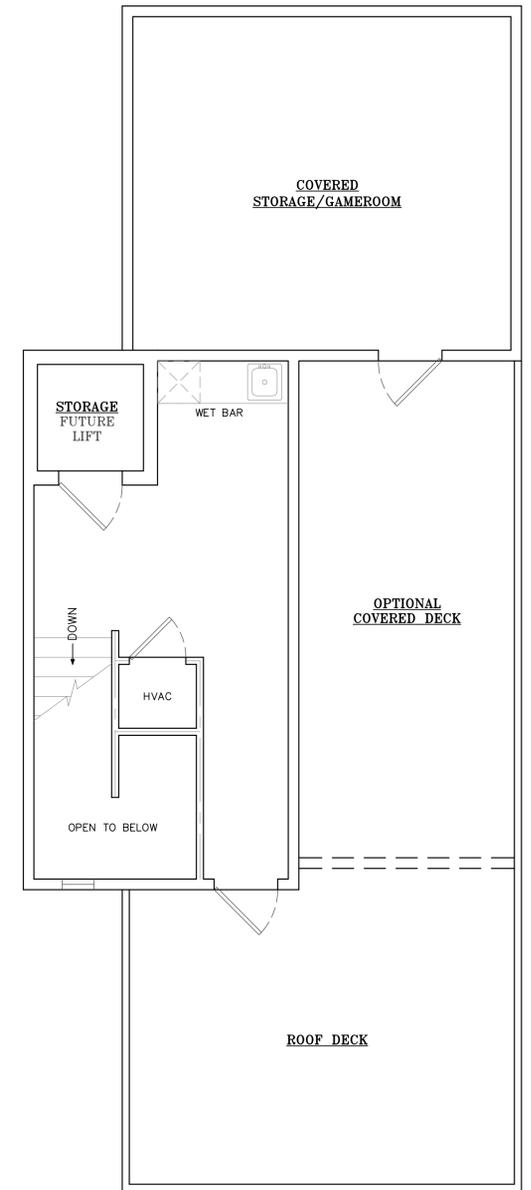

4TH FLOOR/ROOF


AREA CALCULATION

1ST FLOOR:	1,215 SF
2ND FLOOR:	1,135 SF
3RD FLOOR:	1,091 SF
4TH FLOOR:	287 SF
STORAGE:	309 SF
ROOF DECK:	527 SF
PORCHES:	230 SF
GROSS LIVING:	3,728 SF
GROSS AREA:	4,794 SF

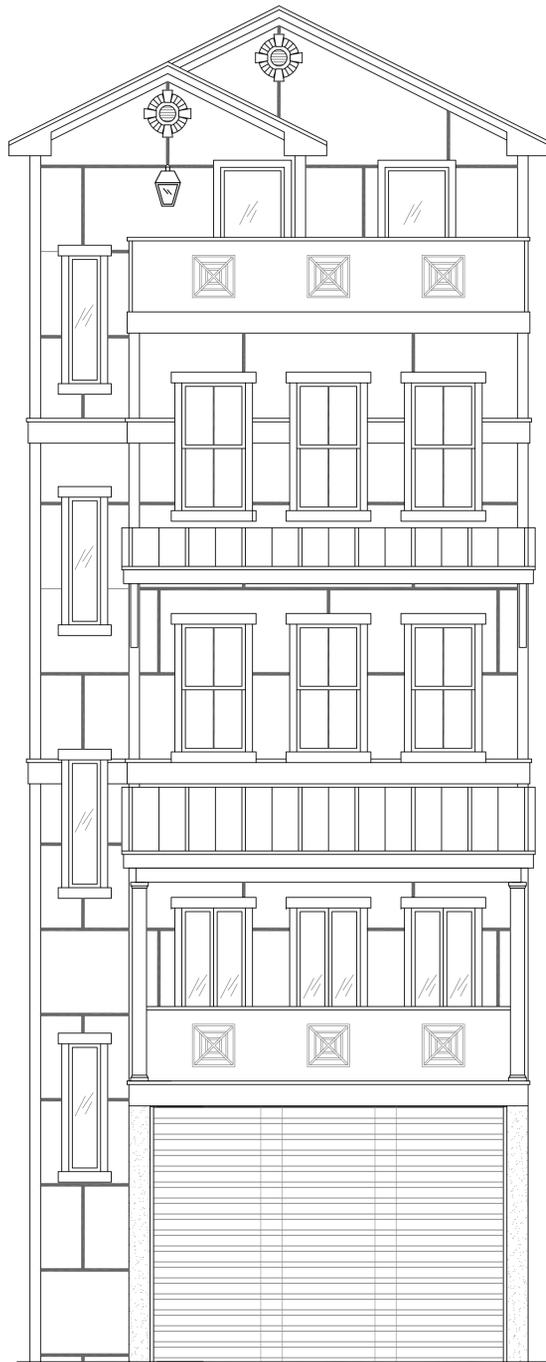

FRONT ELEVATION


SCALE: 1/4"=1'-0"

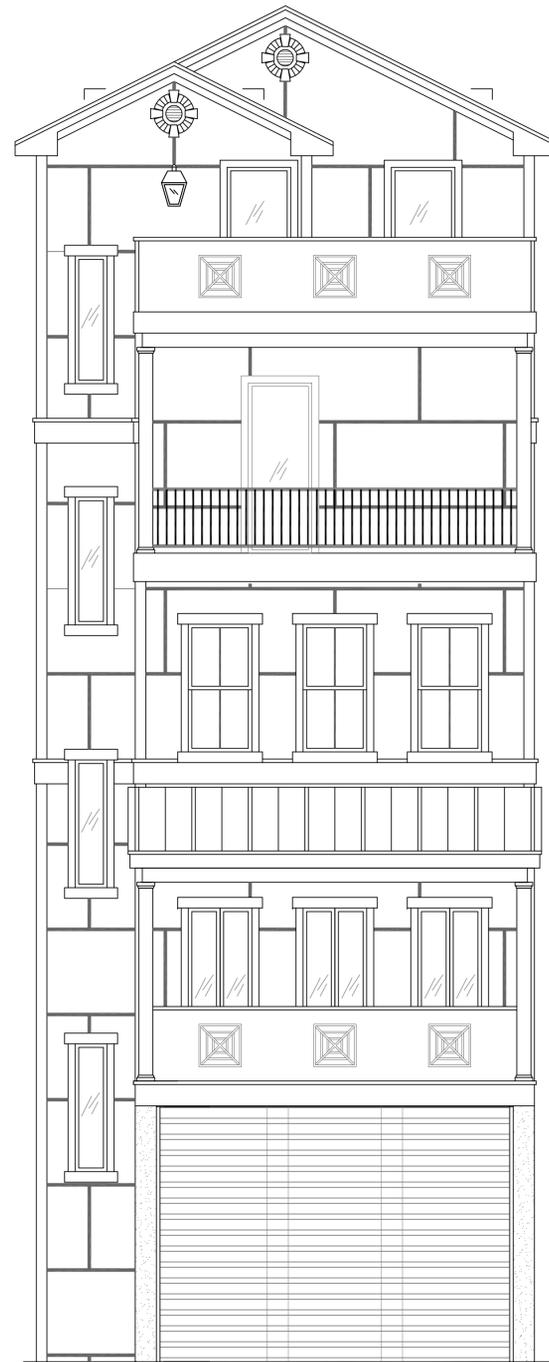

FRONT ELEVATION


ALTERNATE

SCALE: 1/4"=1'-0"

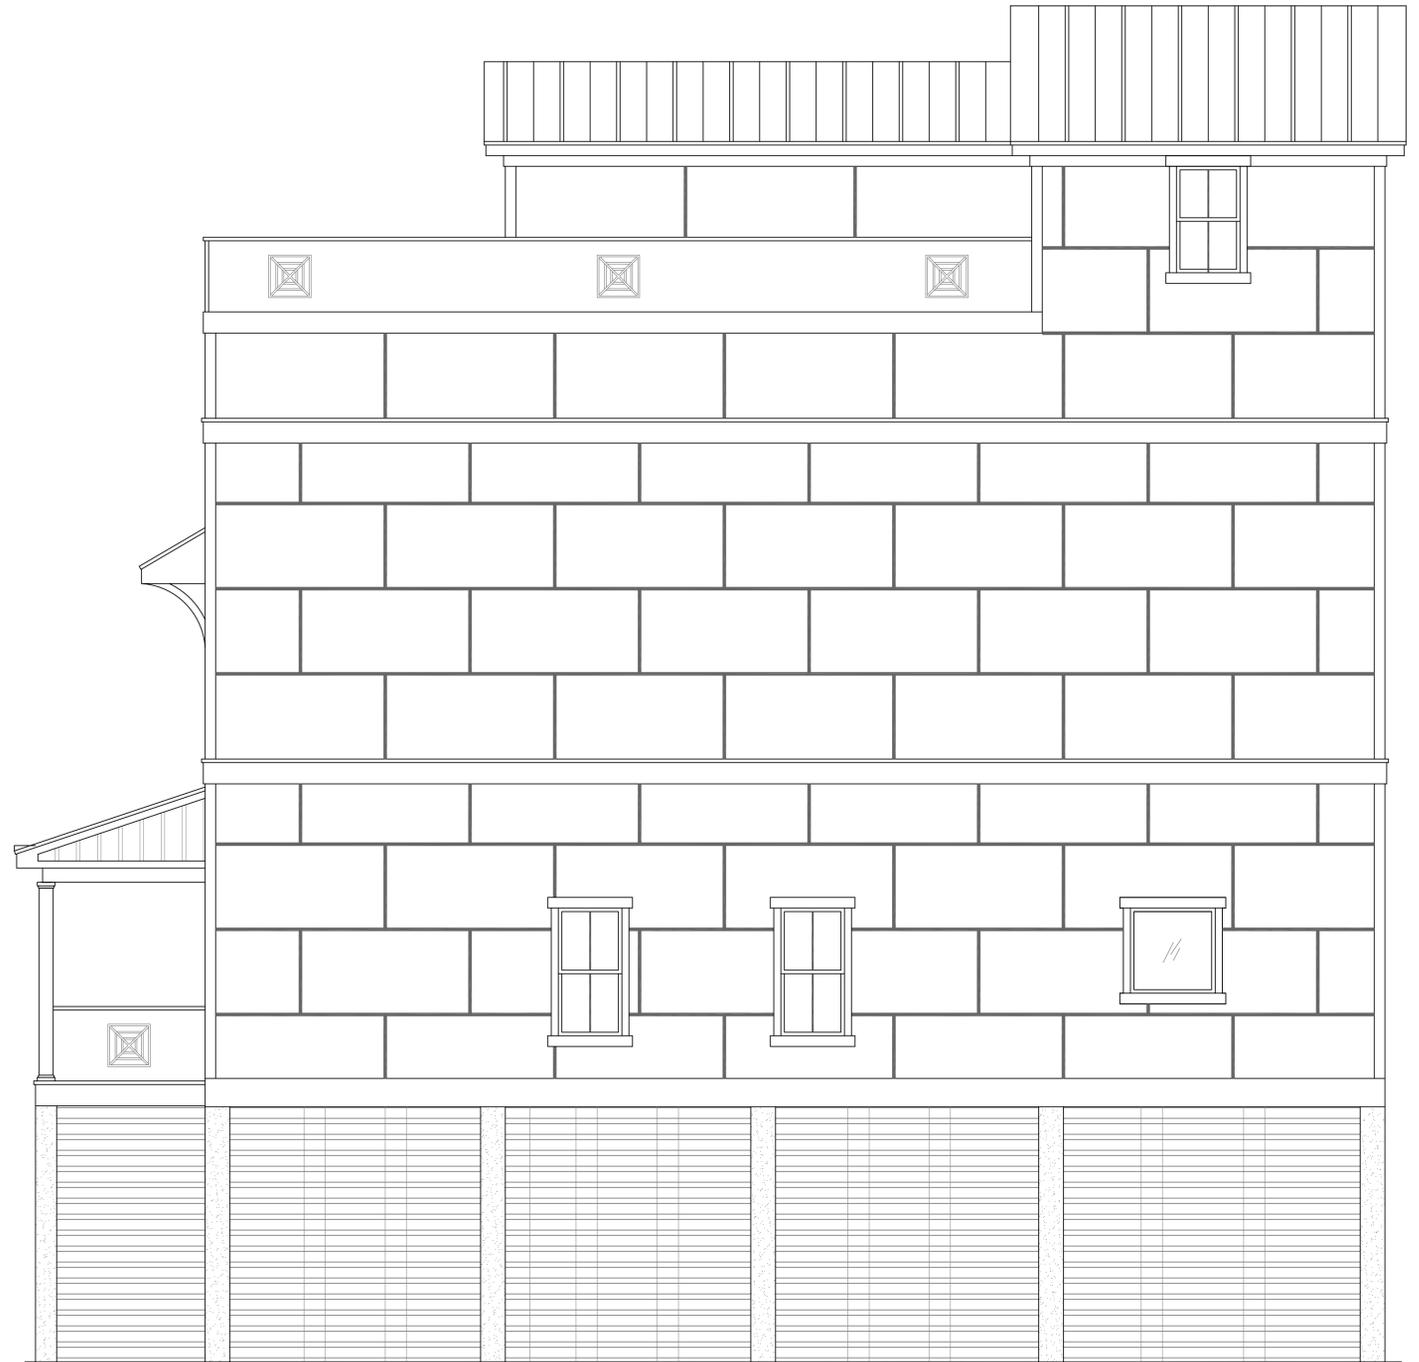


RIGHT ELEVATION

SCALE: 1/4"=1'-0"

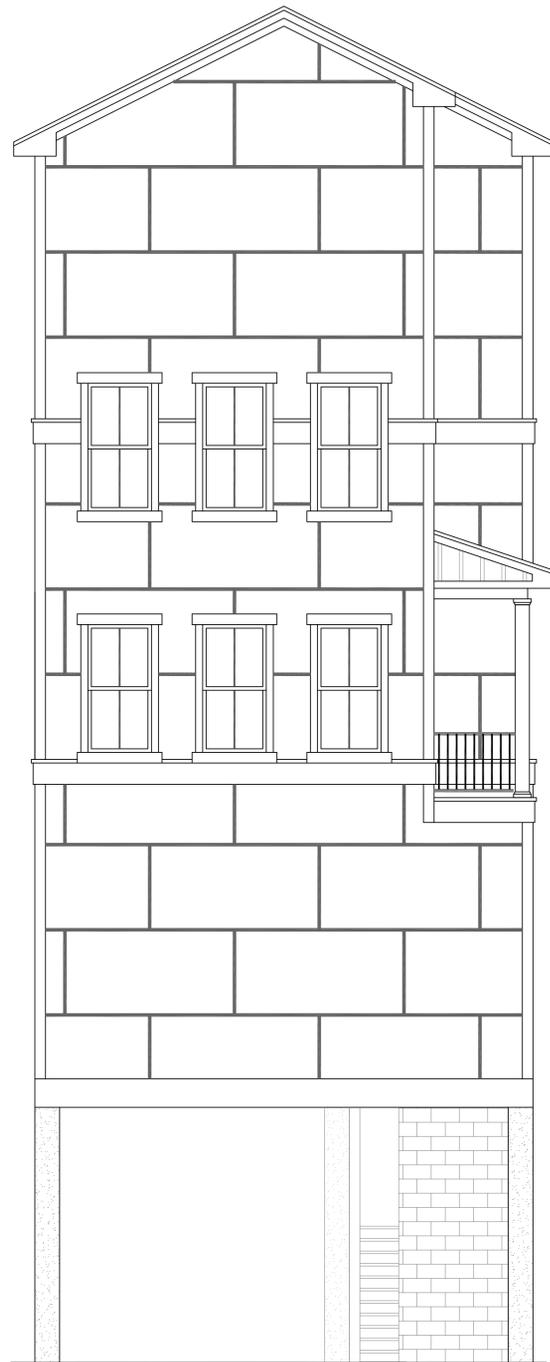

REAR ELEVATION

SCALE: 1/4"=1'-0"

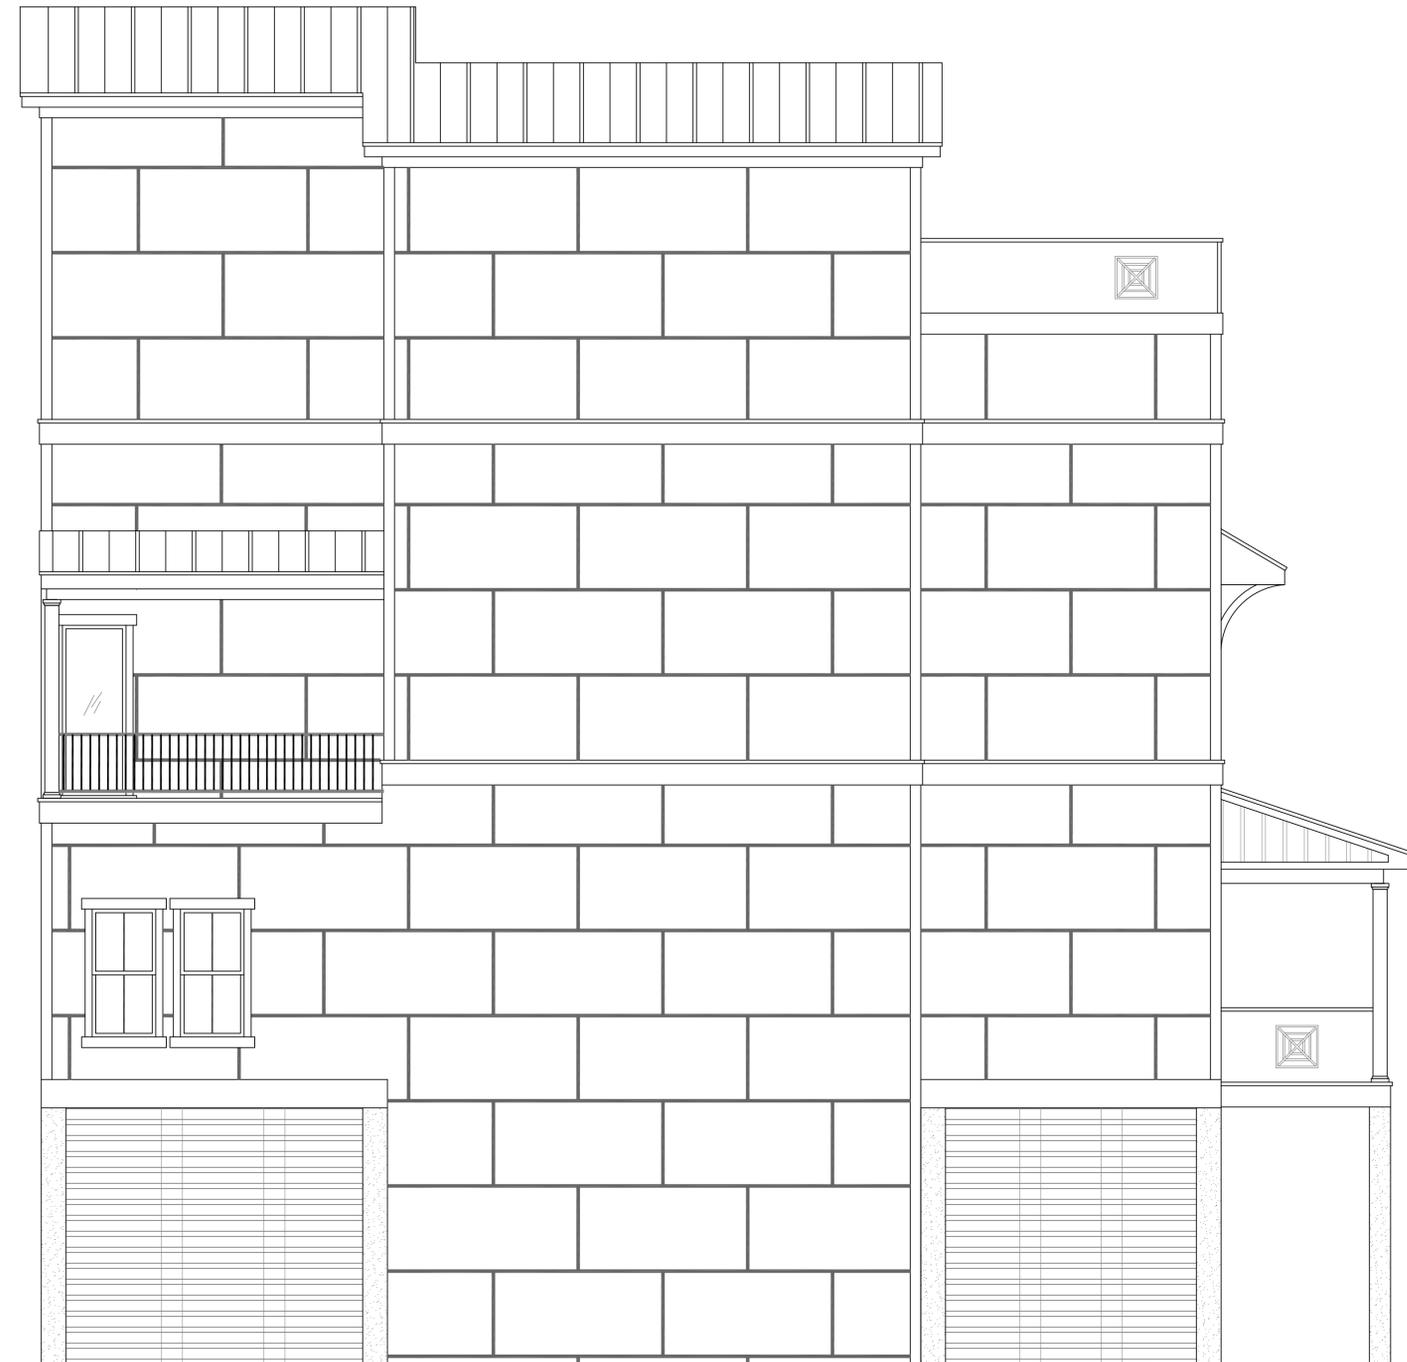

LEFT ELEVATION

SCALE: 1/4"=1'-0"