




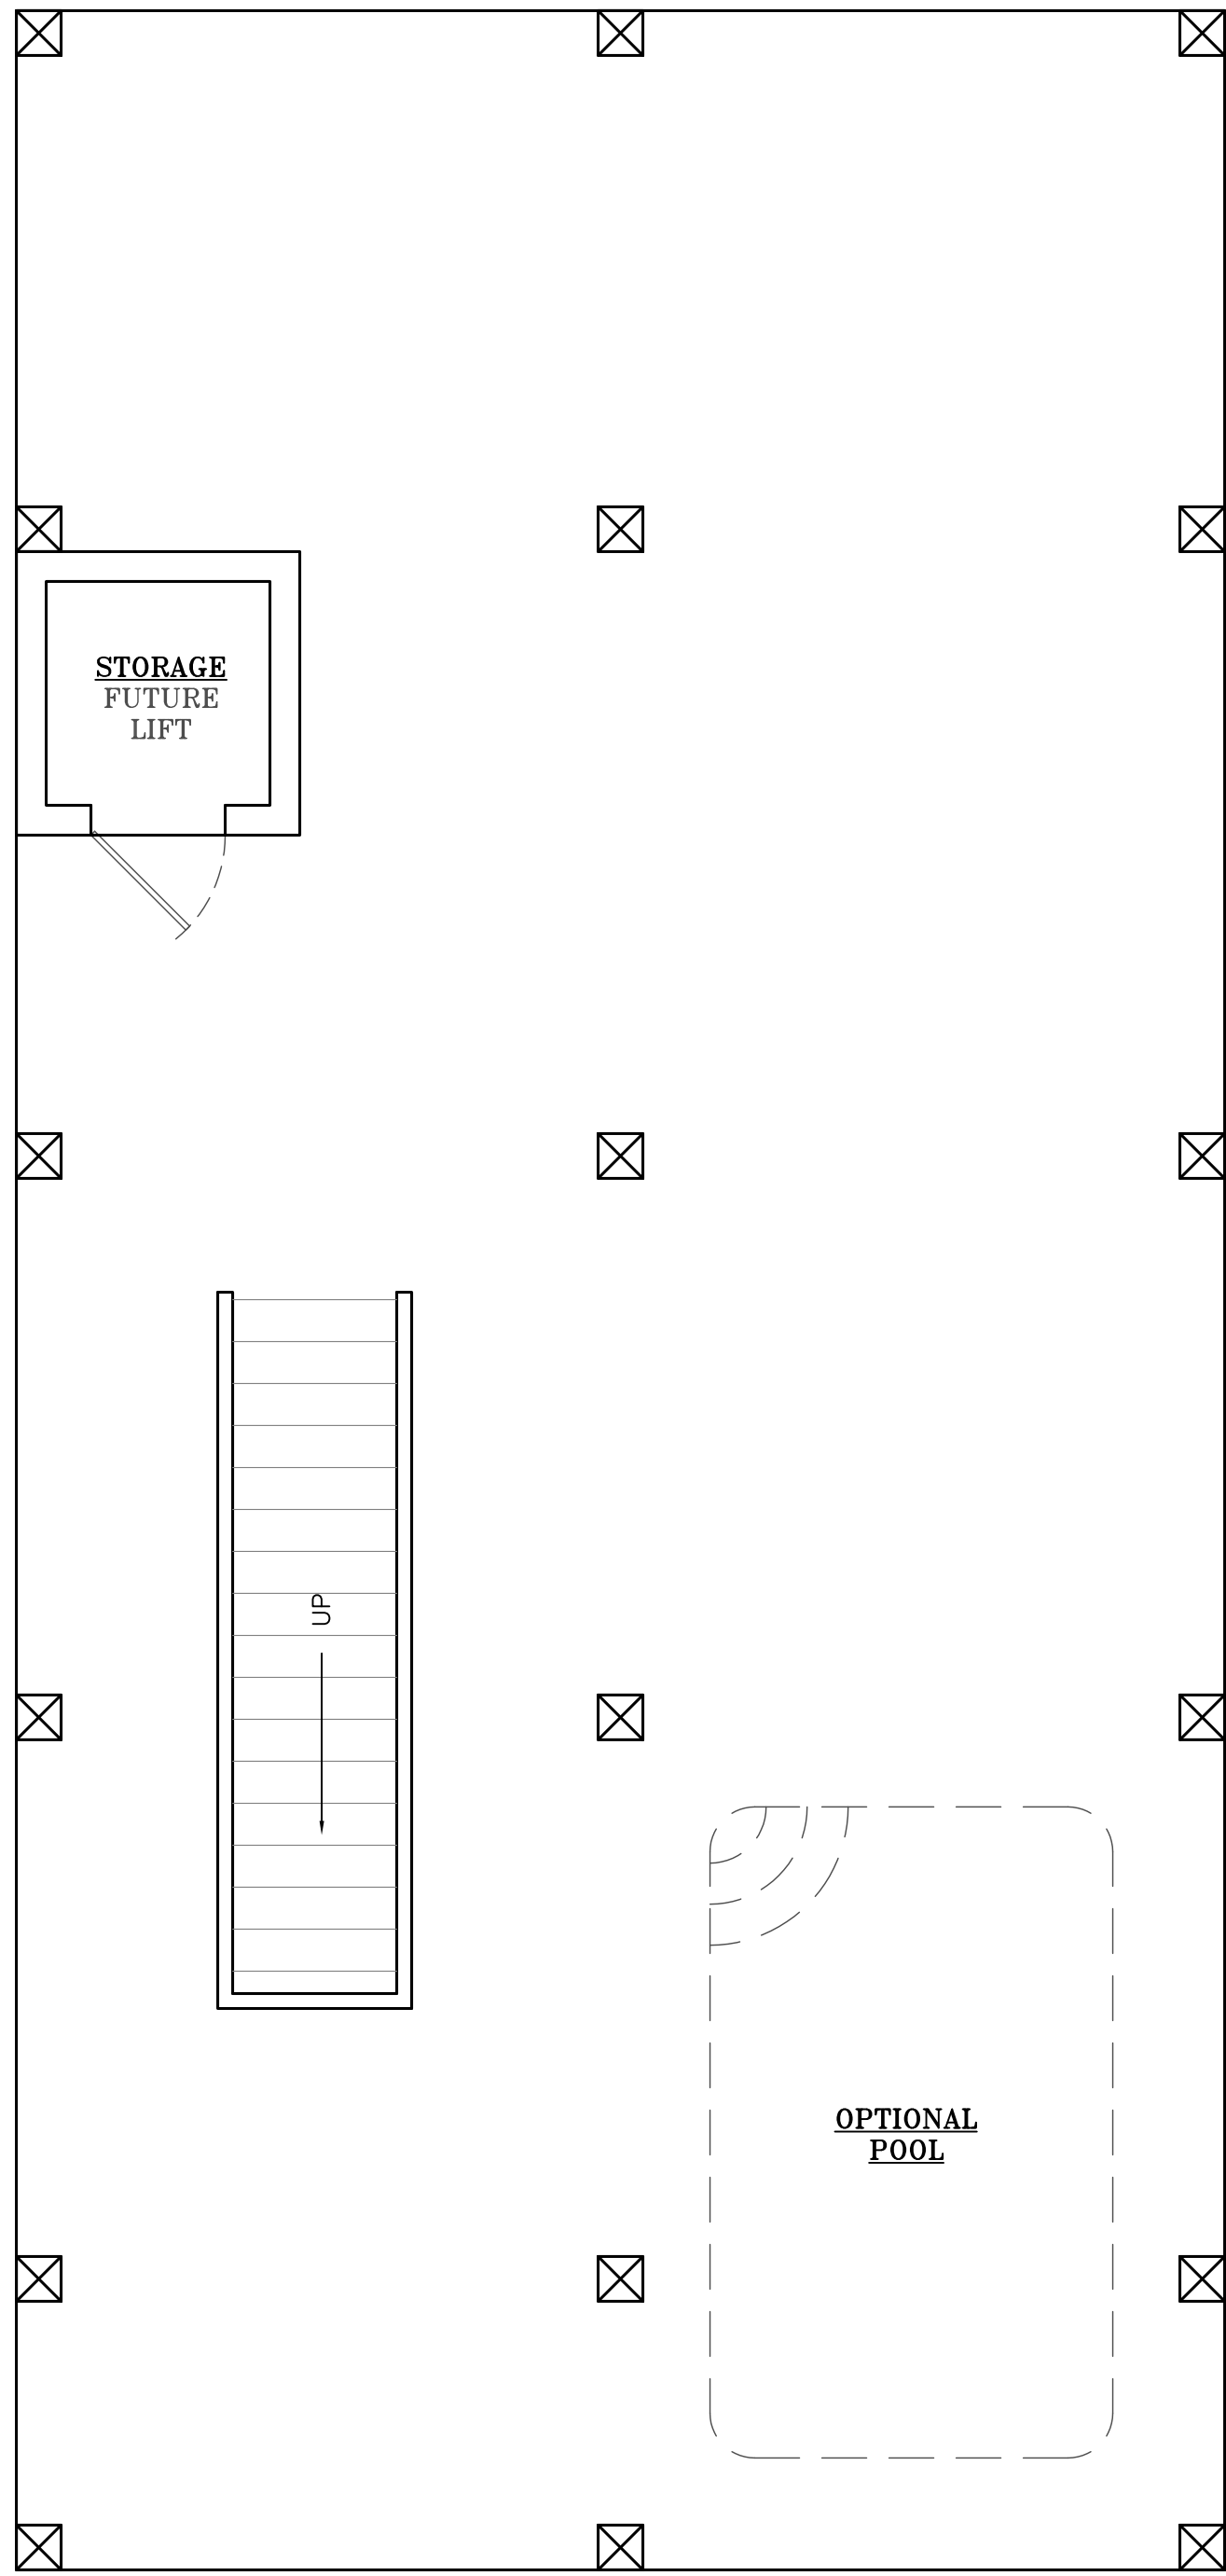


GROUND FLOOR

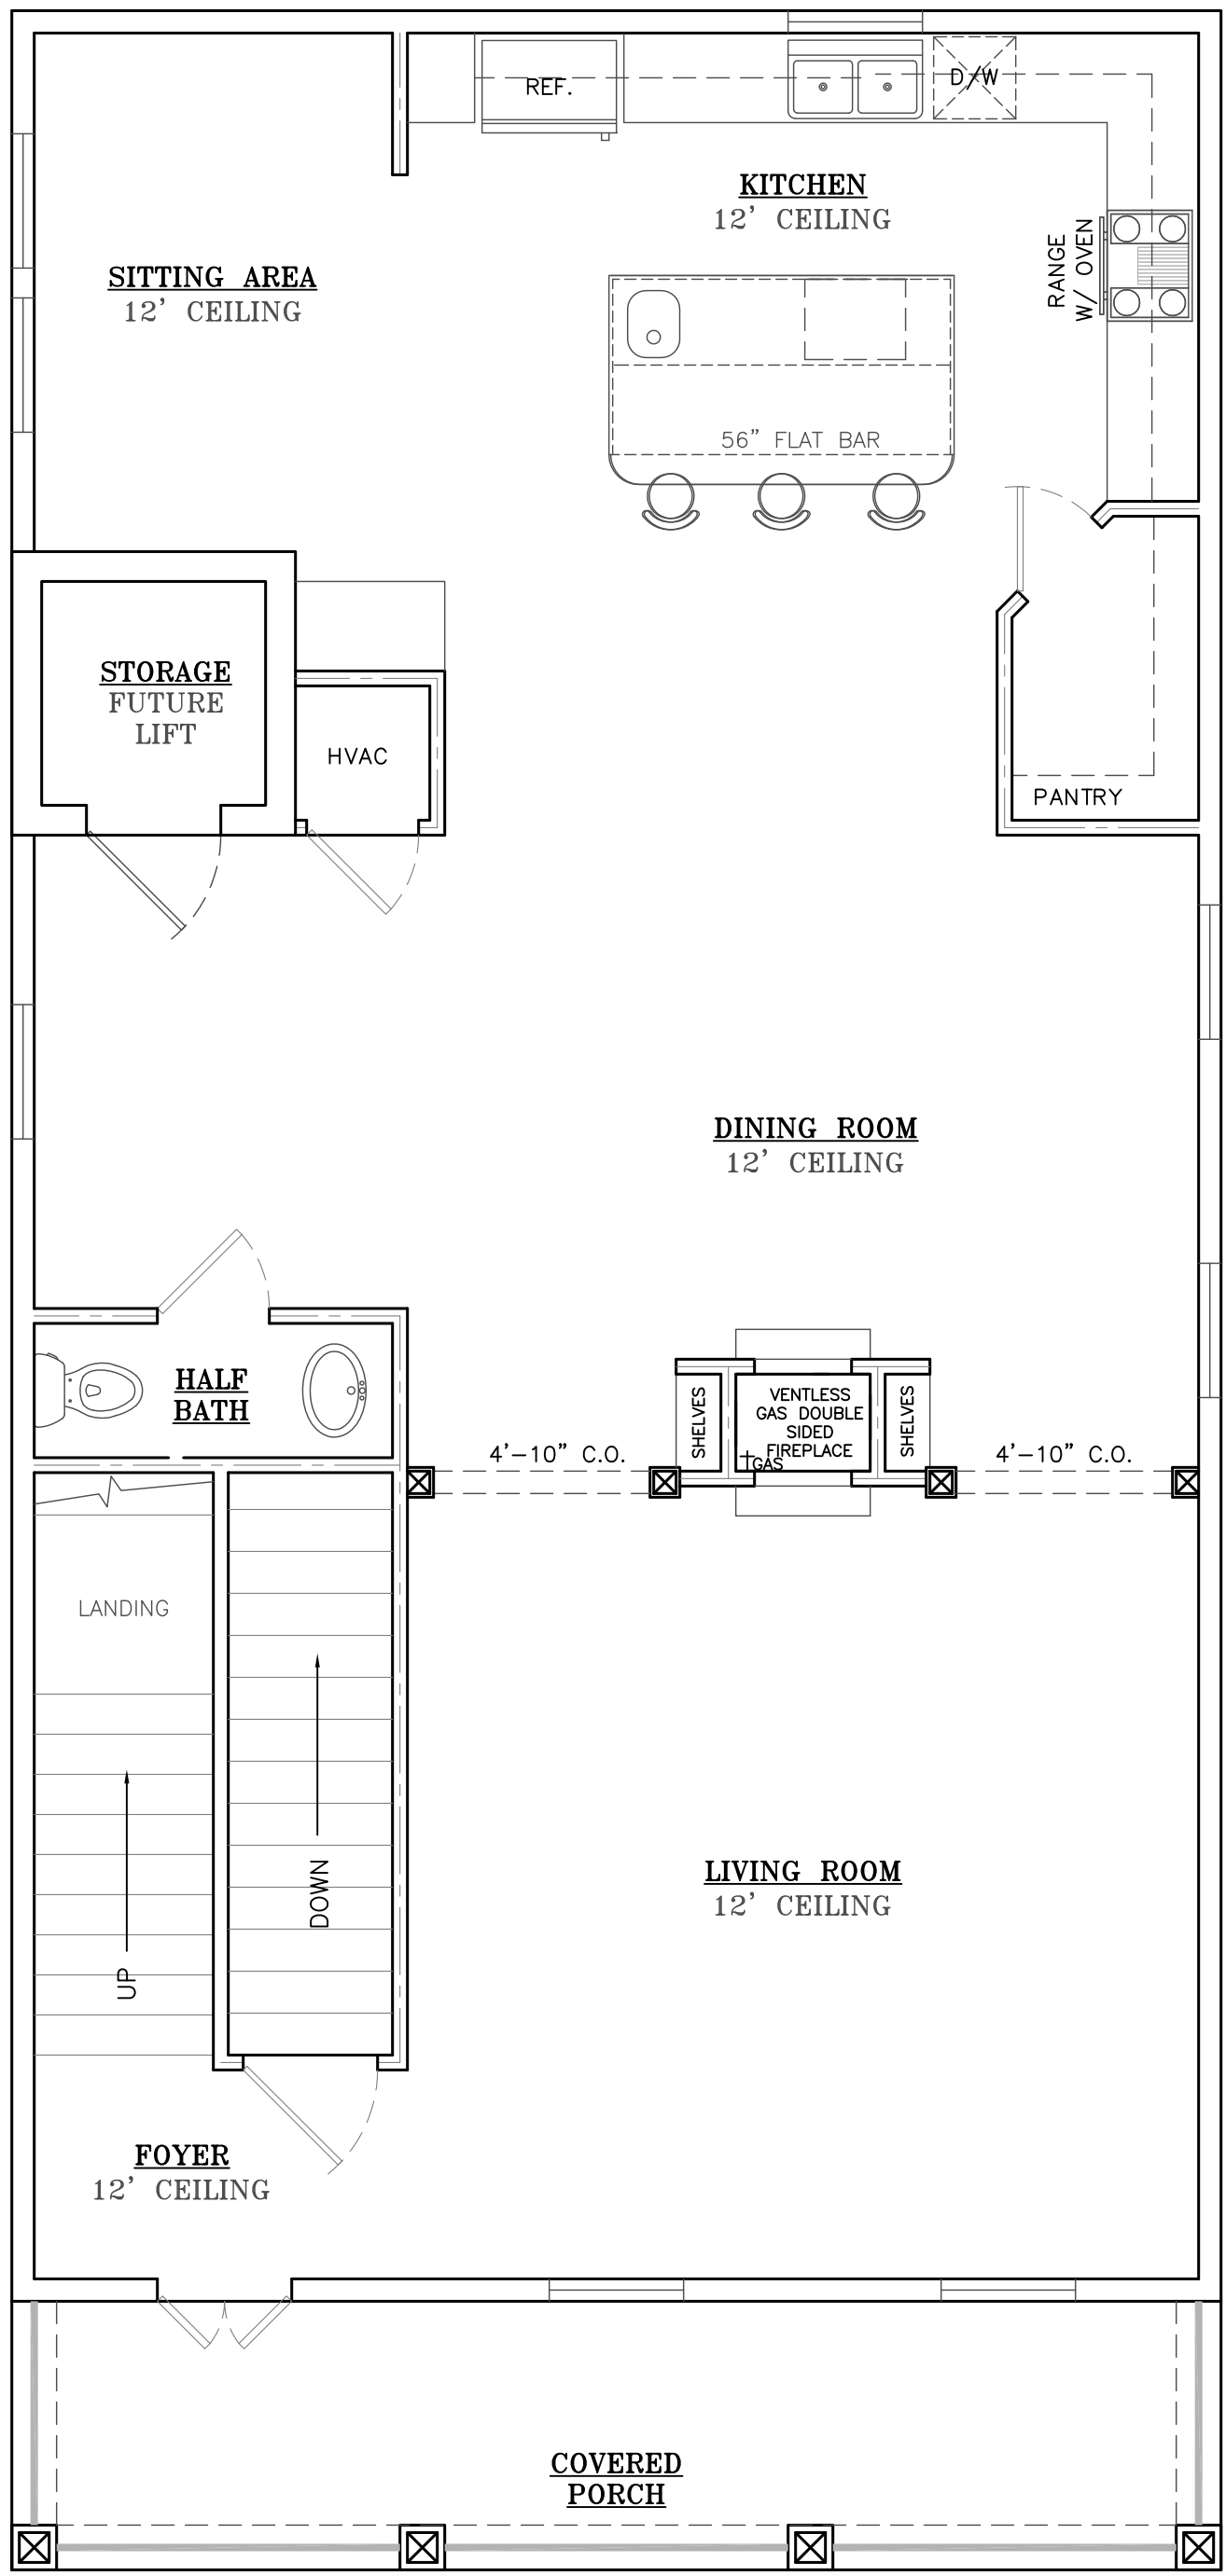

1ST FLOOR

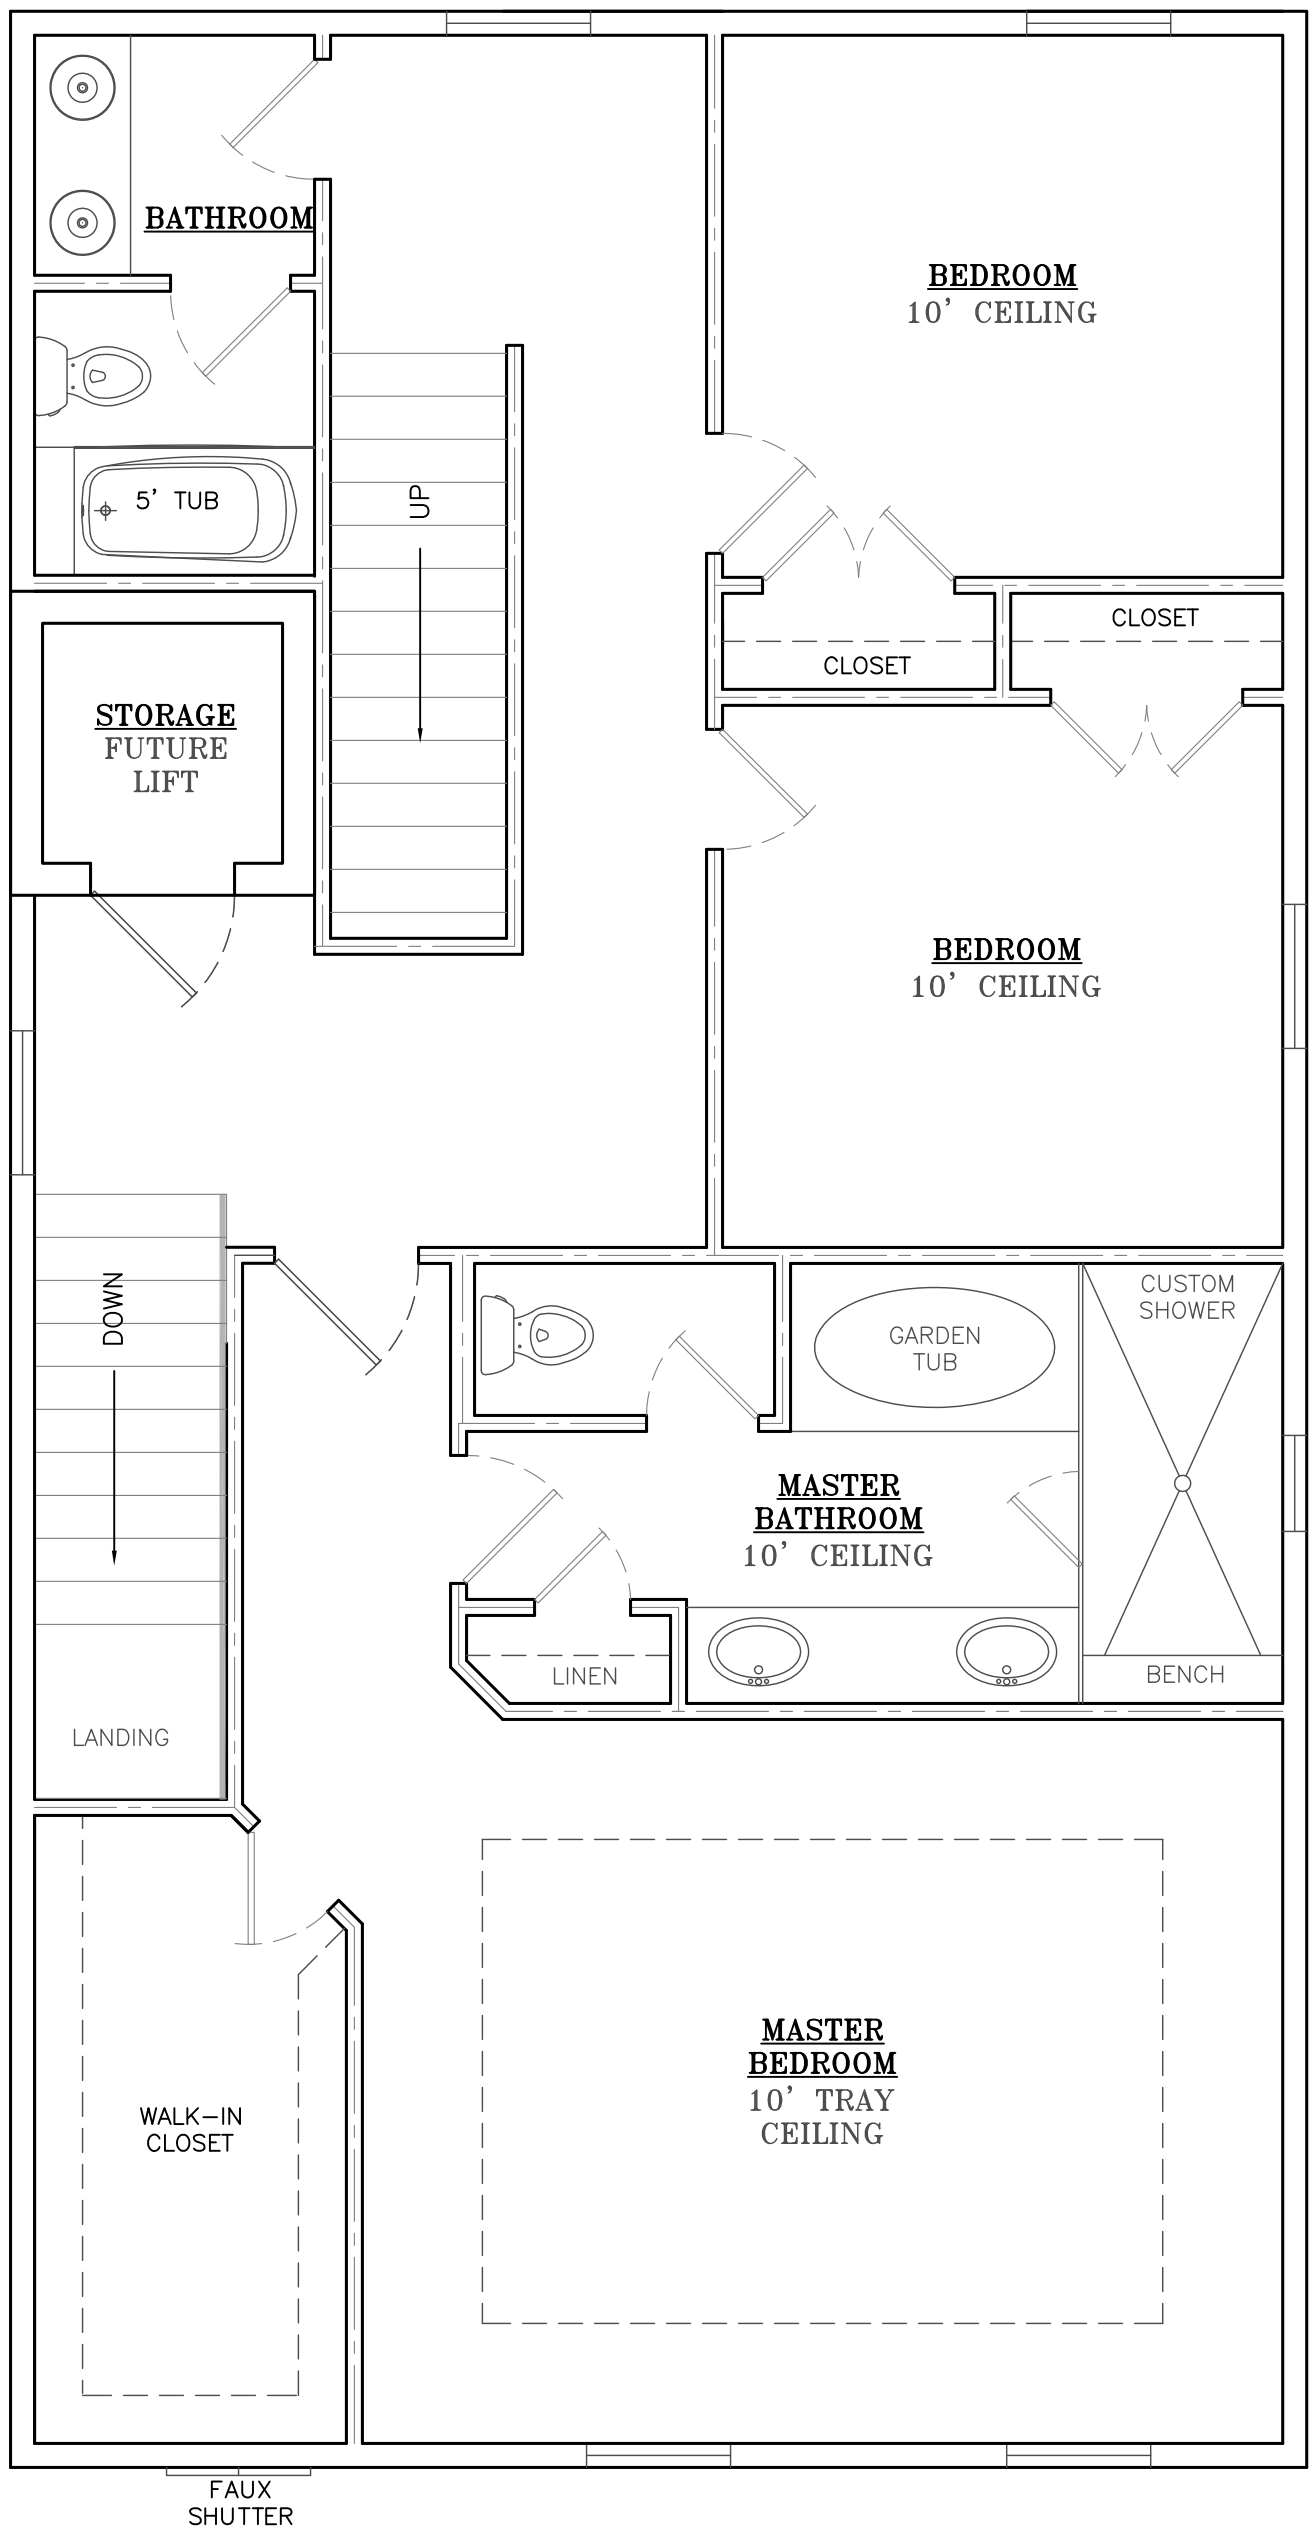


2ND FLOOR

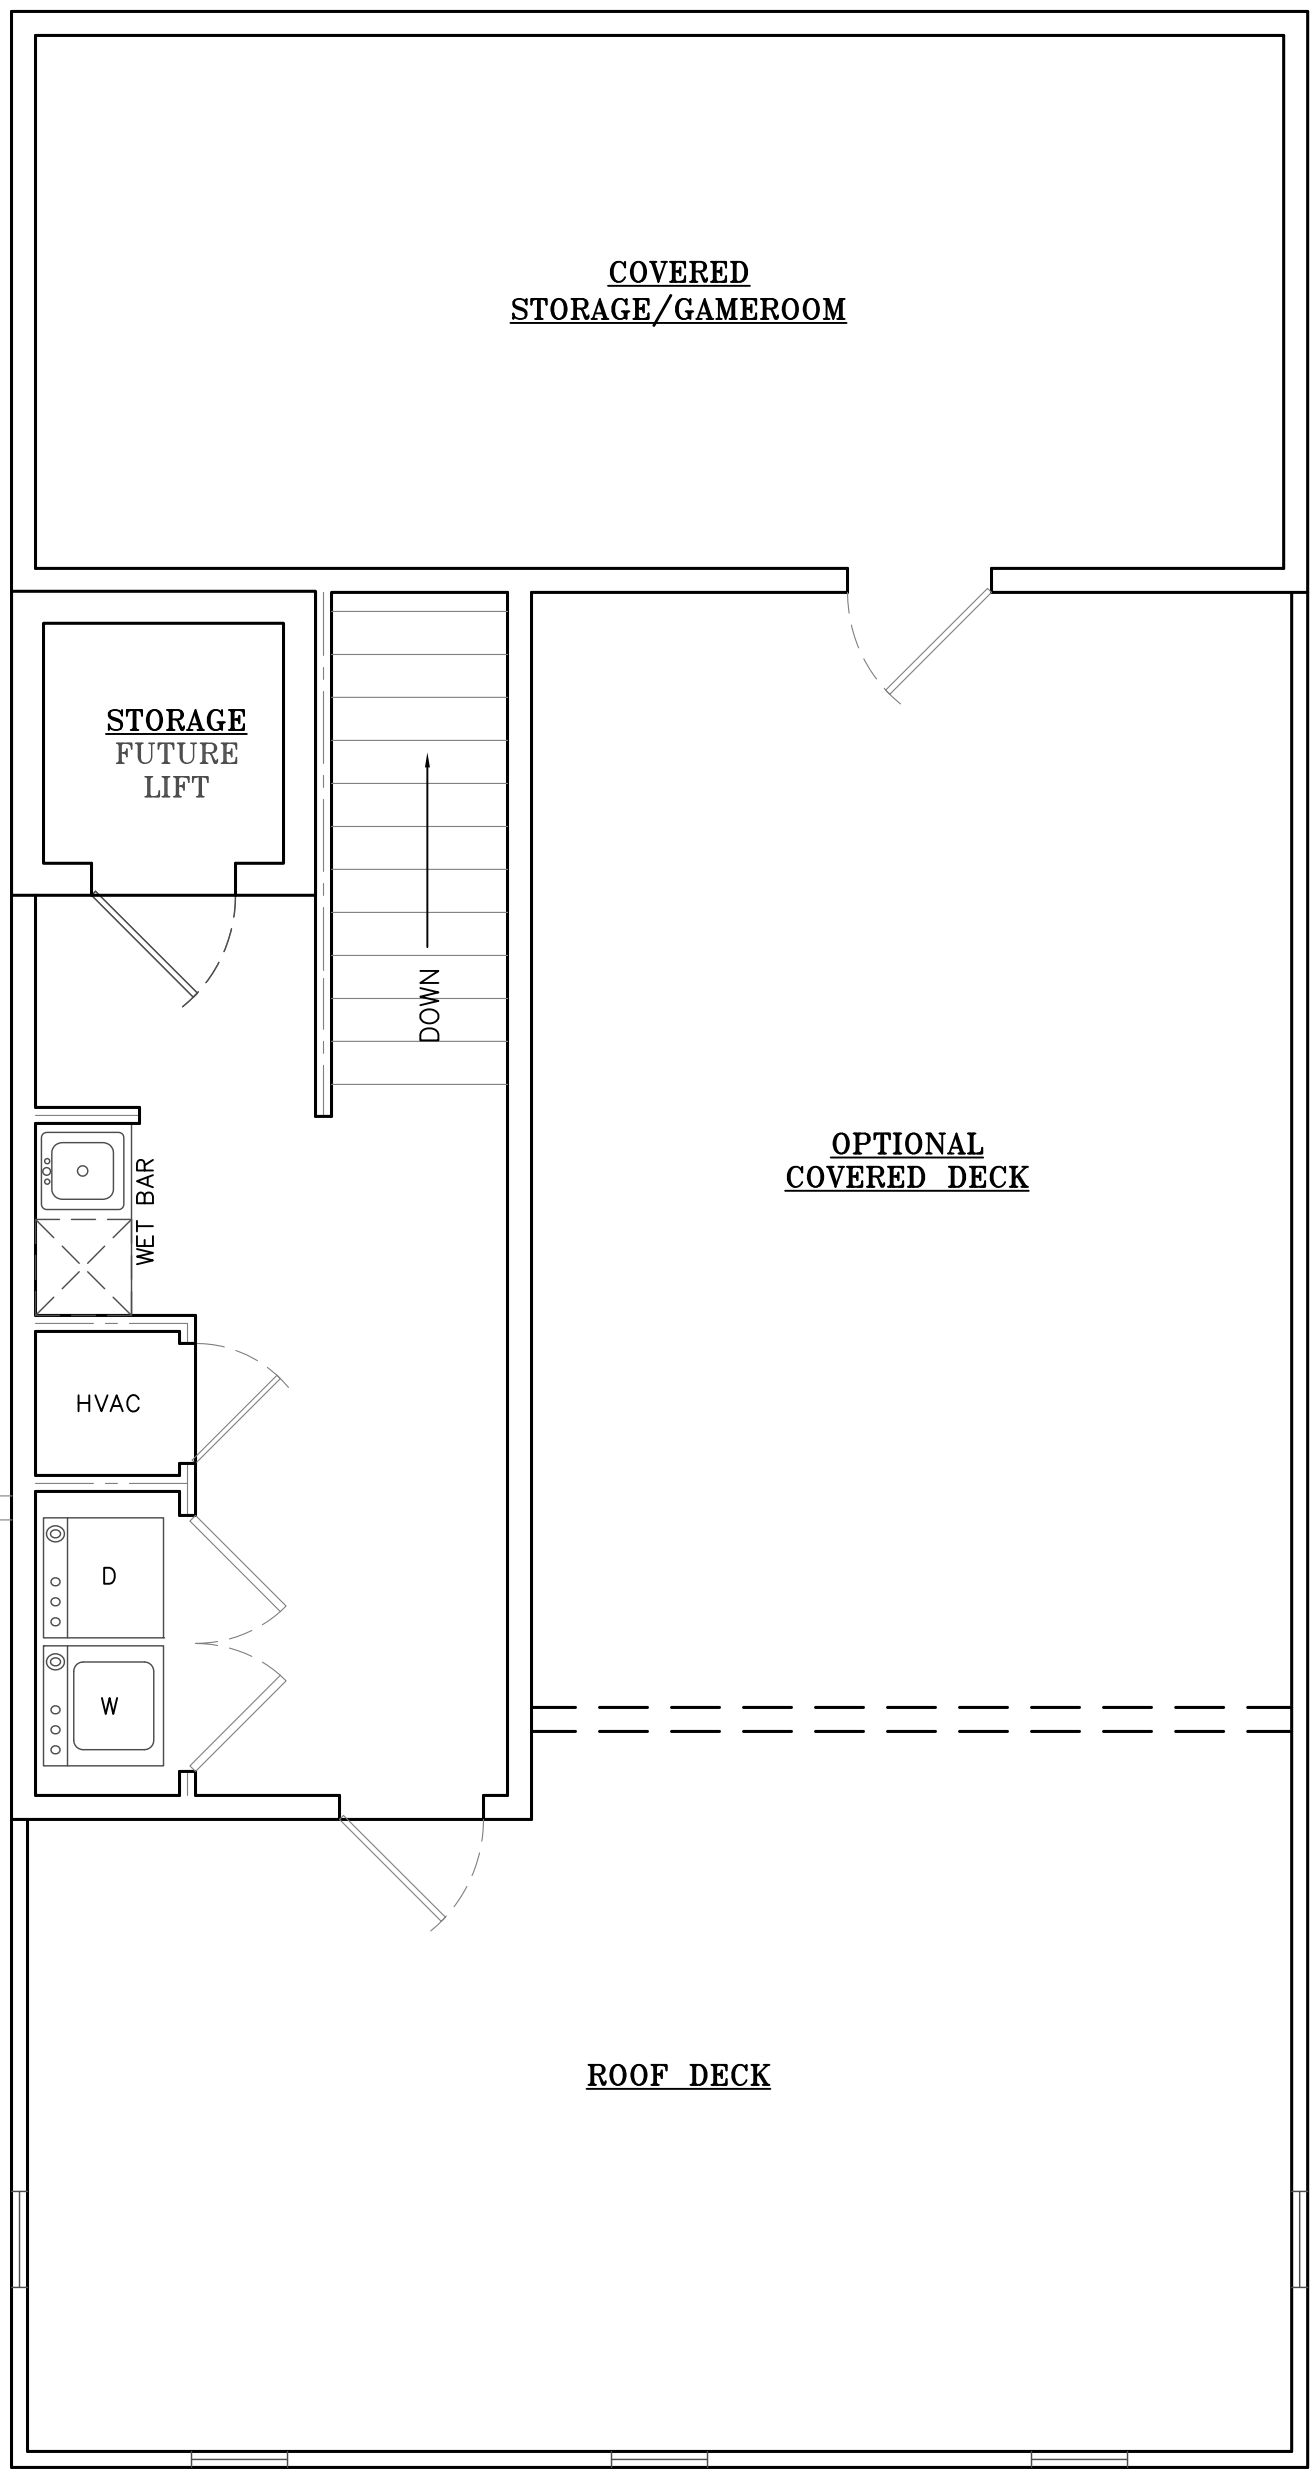

3RD FLOOR/ROOF


AREA CALCULATION

1ST FLOOR:	1,335 SF
2ND FLOOR:	1,365 SF
3RD FLOOR:	282 SF
STORAGE:	322 SF
ROOF DECK:	777 SF
PORCHES:	162 SF
GROSS LIVING:	2,982 SF
GROSS AREA:	4,243 SF

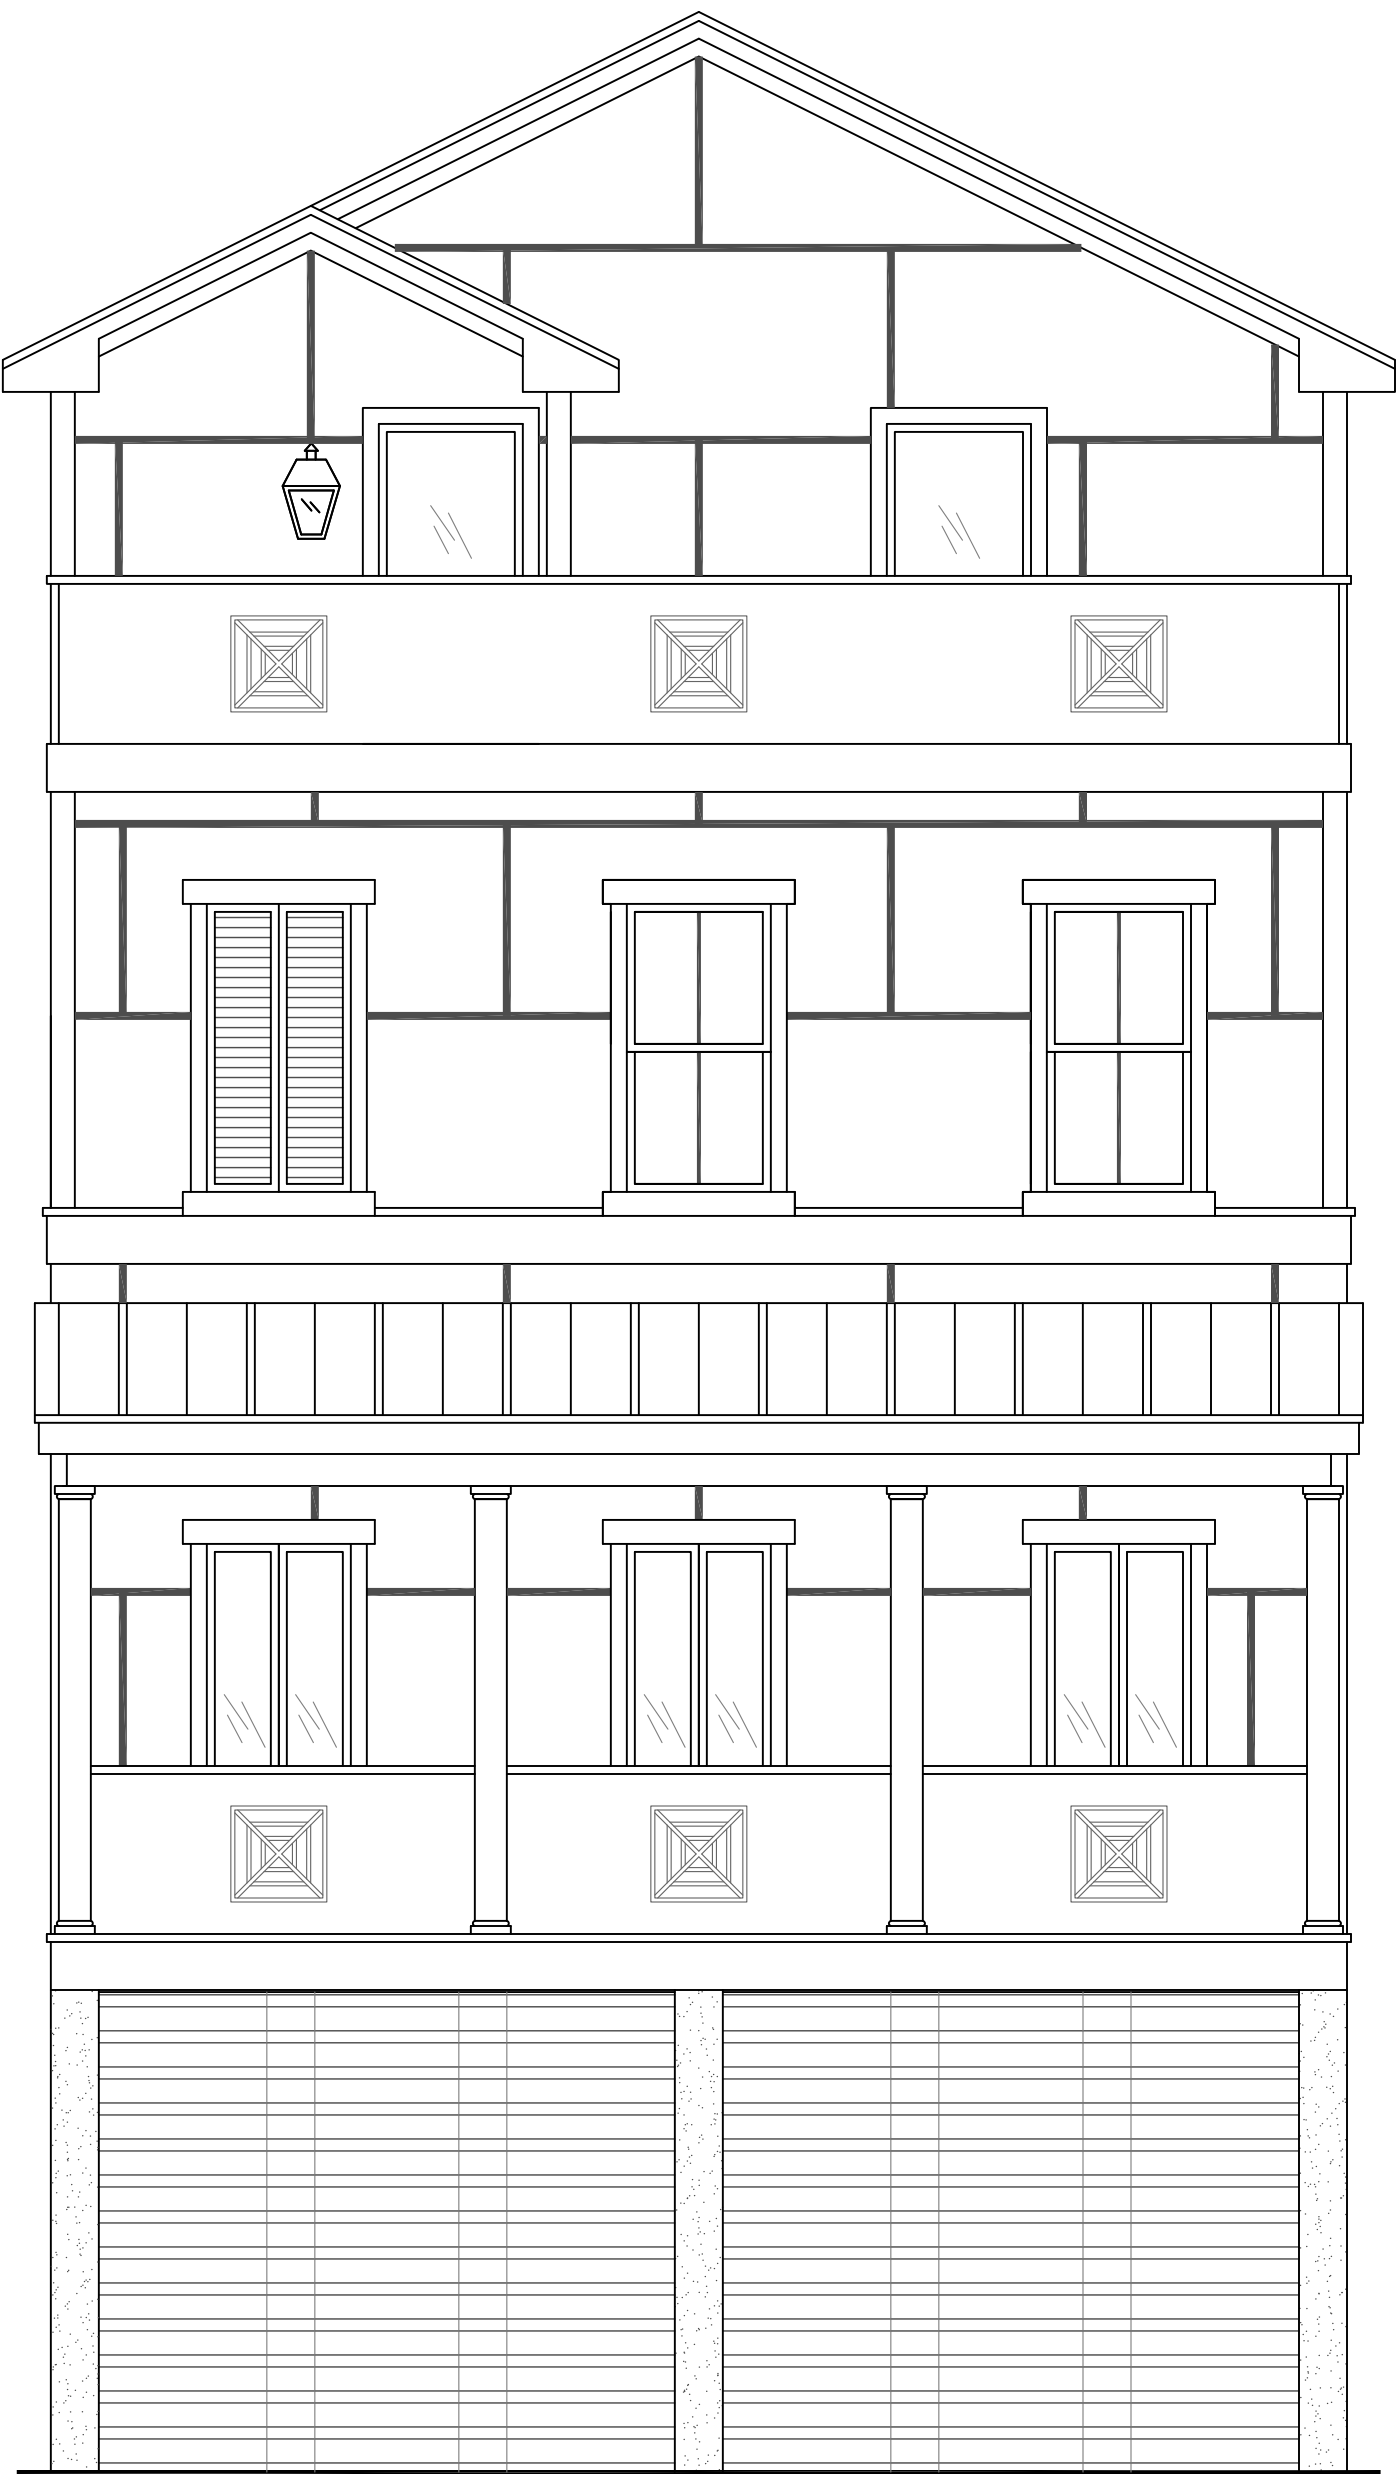


FRONT ELEVATION

SCALE: 1/4" = 1'-0"

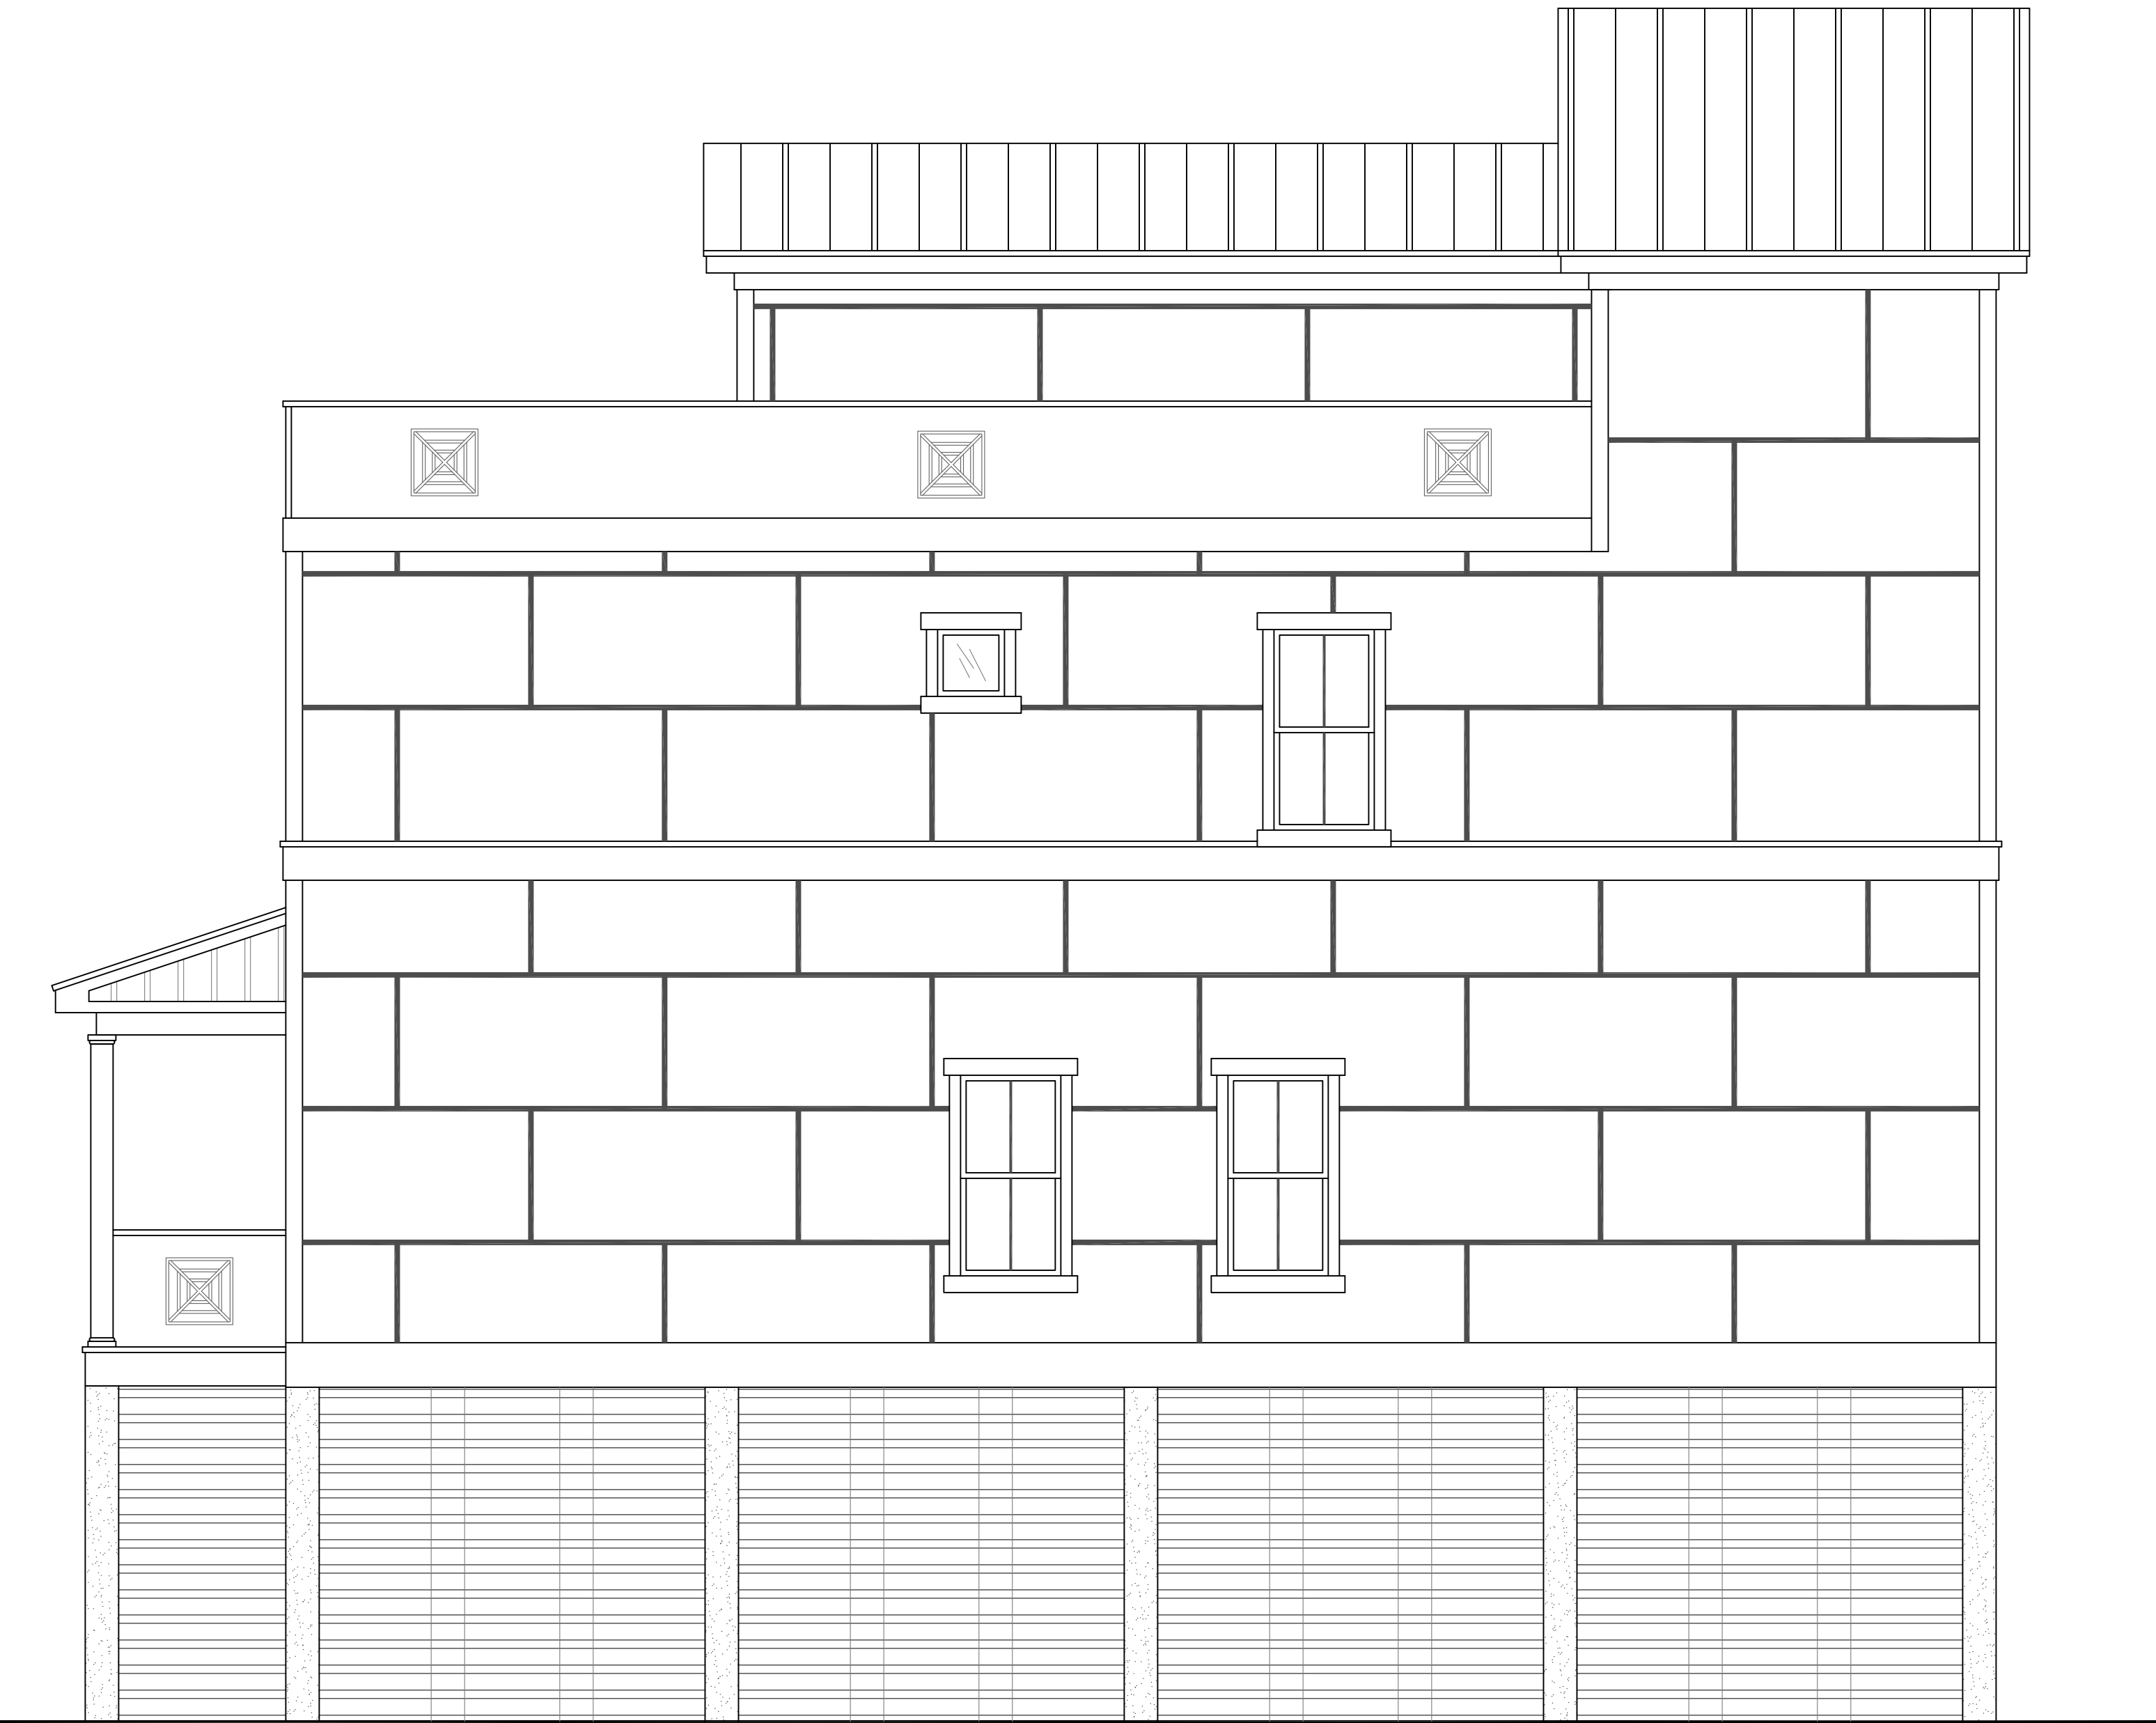


RIGHT ELEVATION

SCALE: 1/4" = 1'-0"

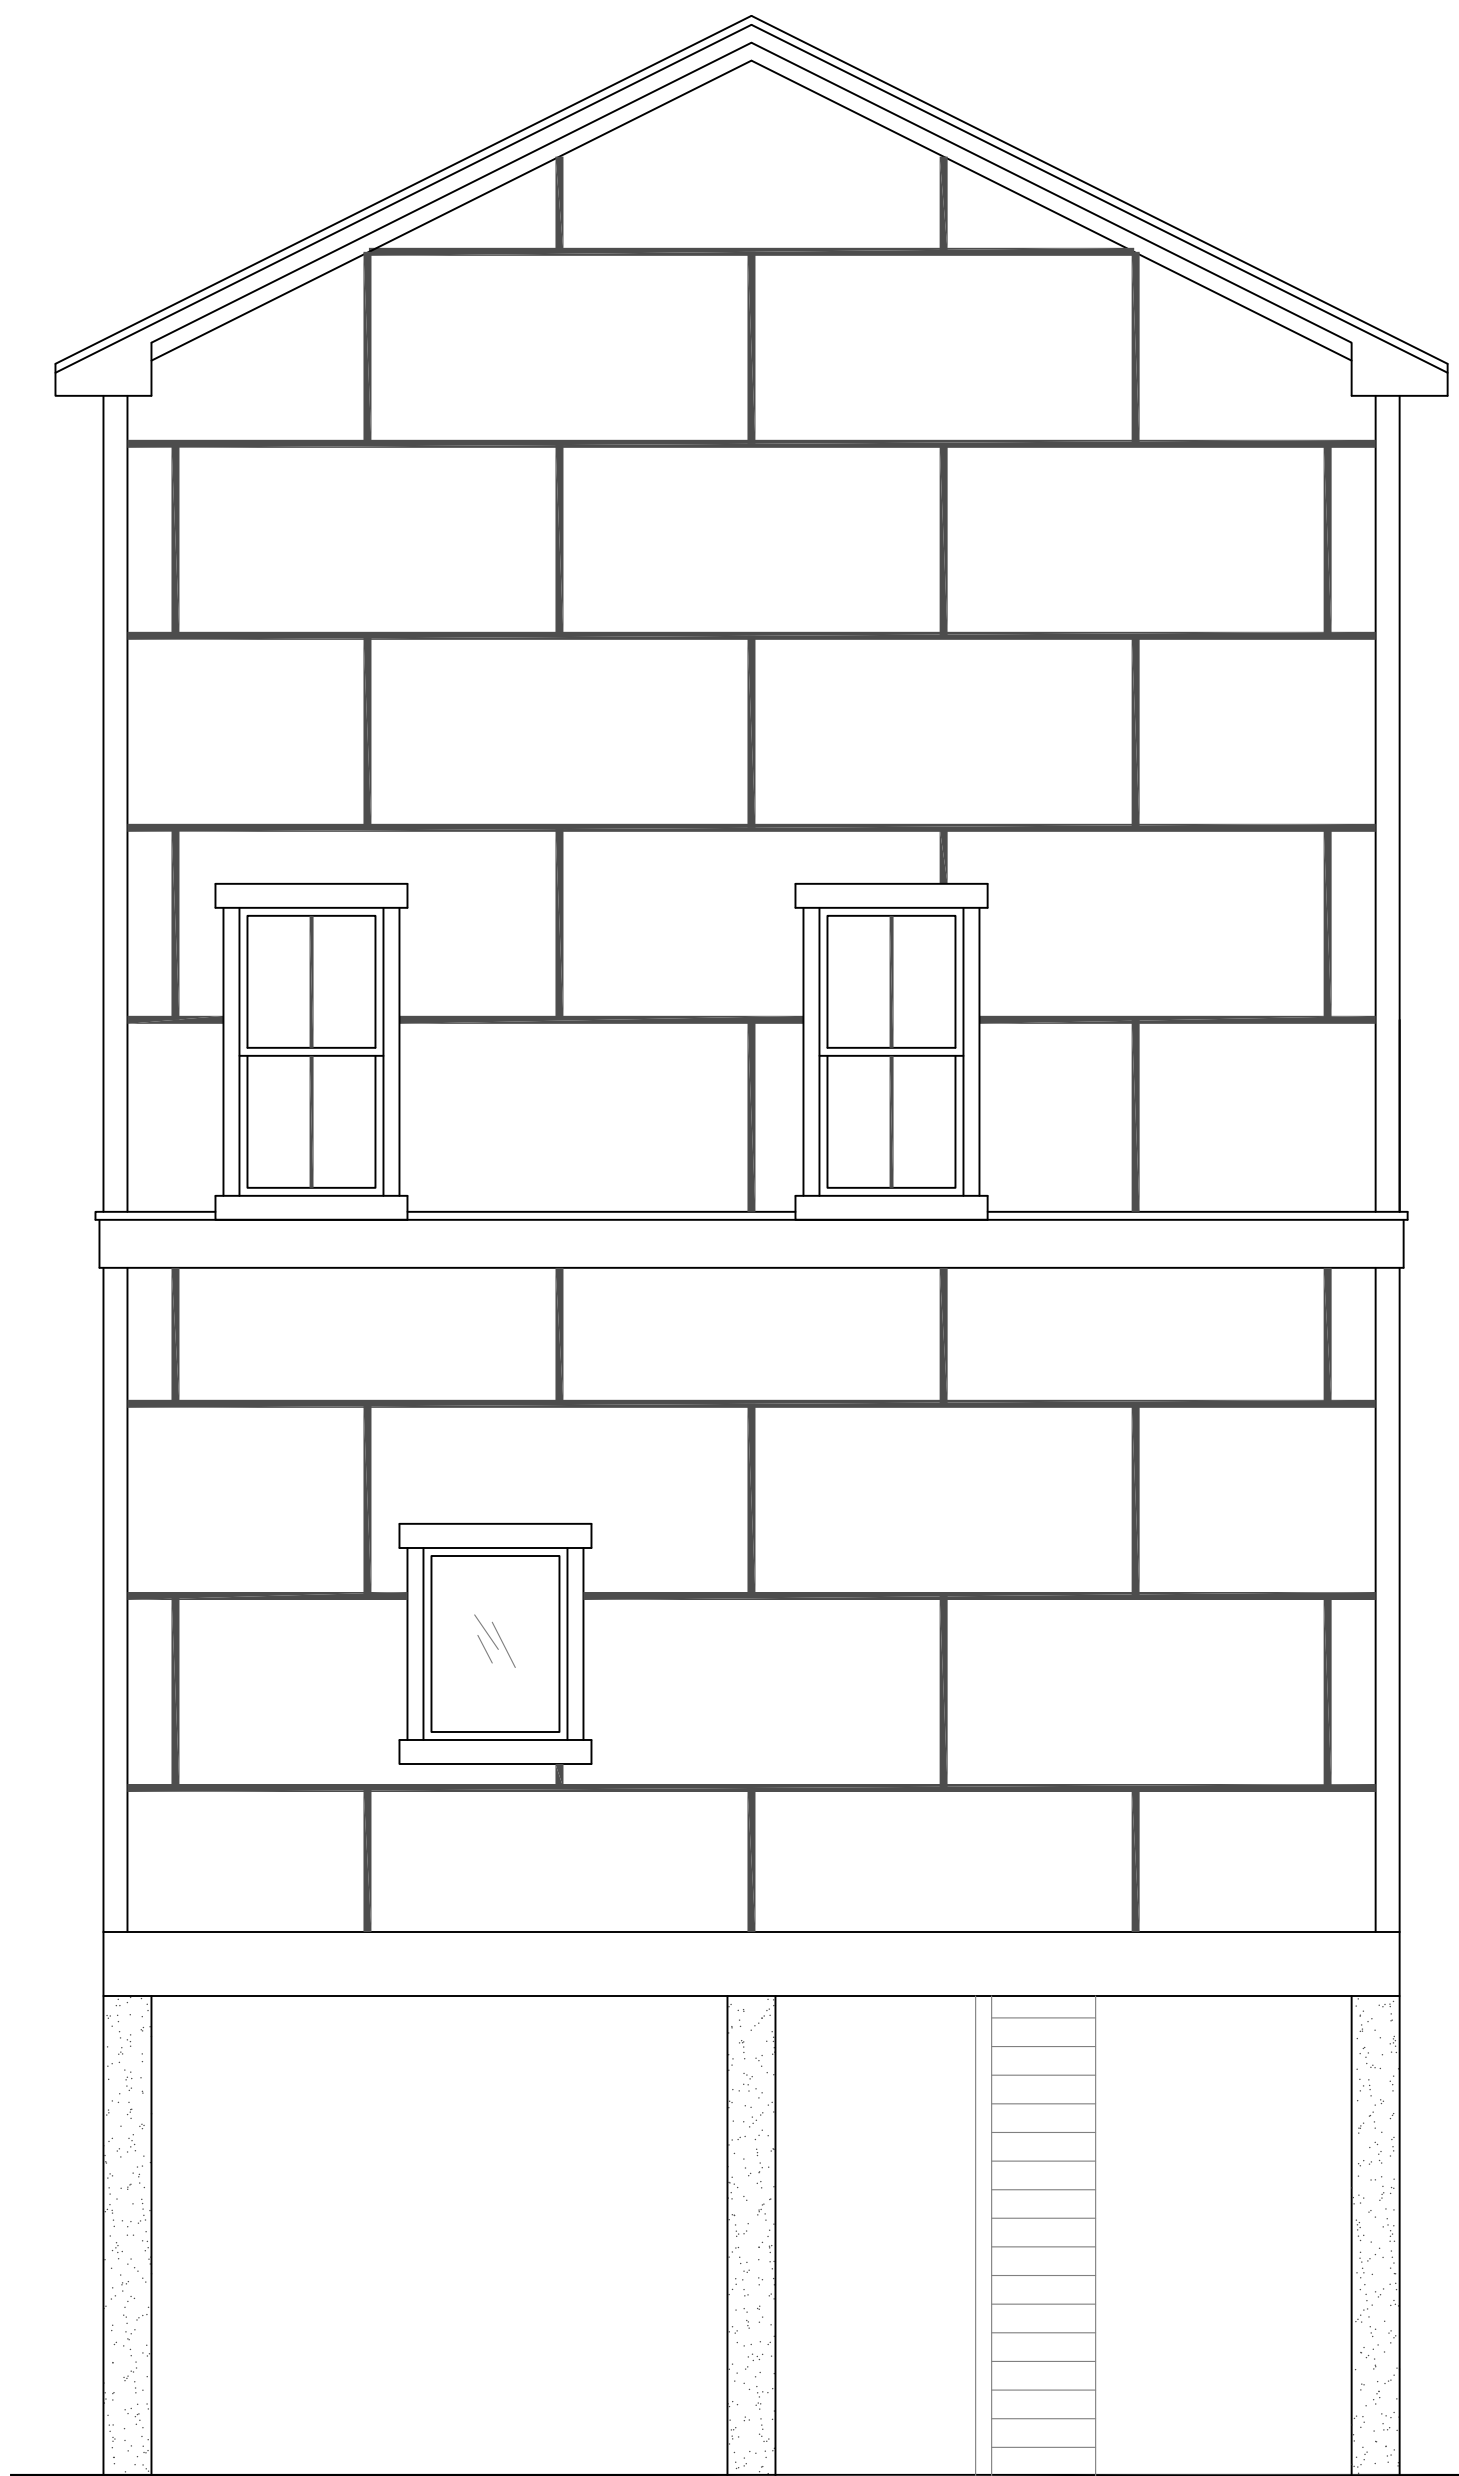

REAR ELEVATION

SCALE: 1/4" = 1'-0"

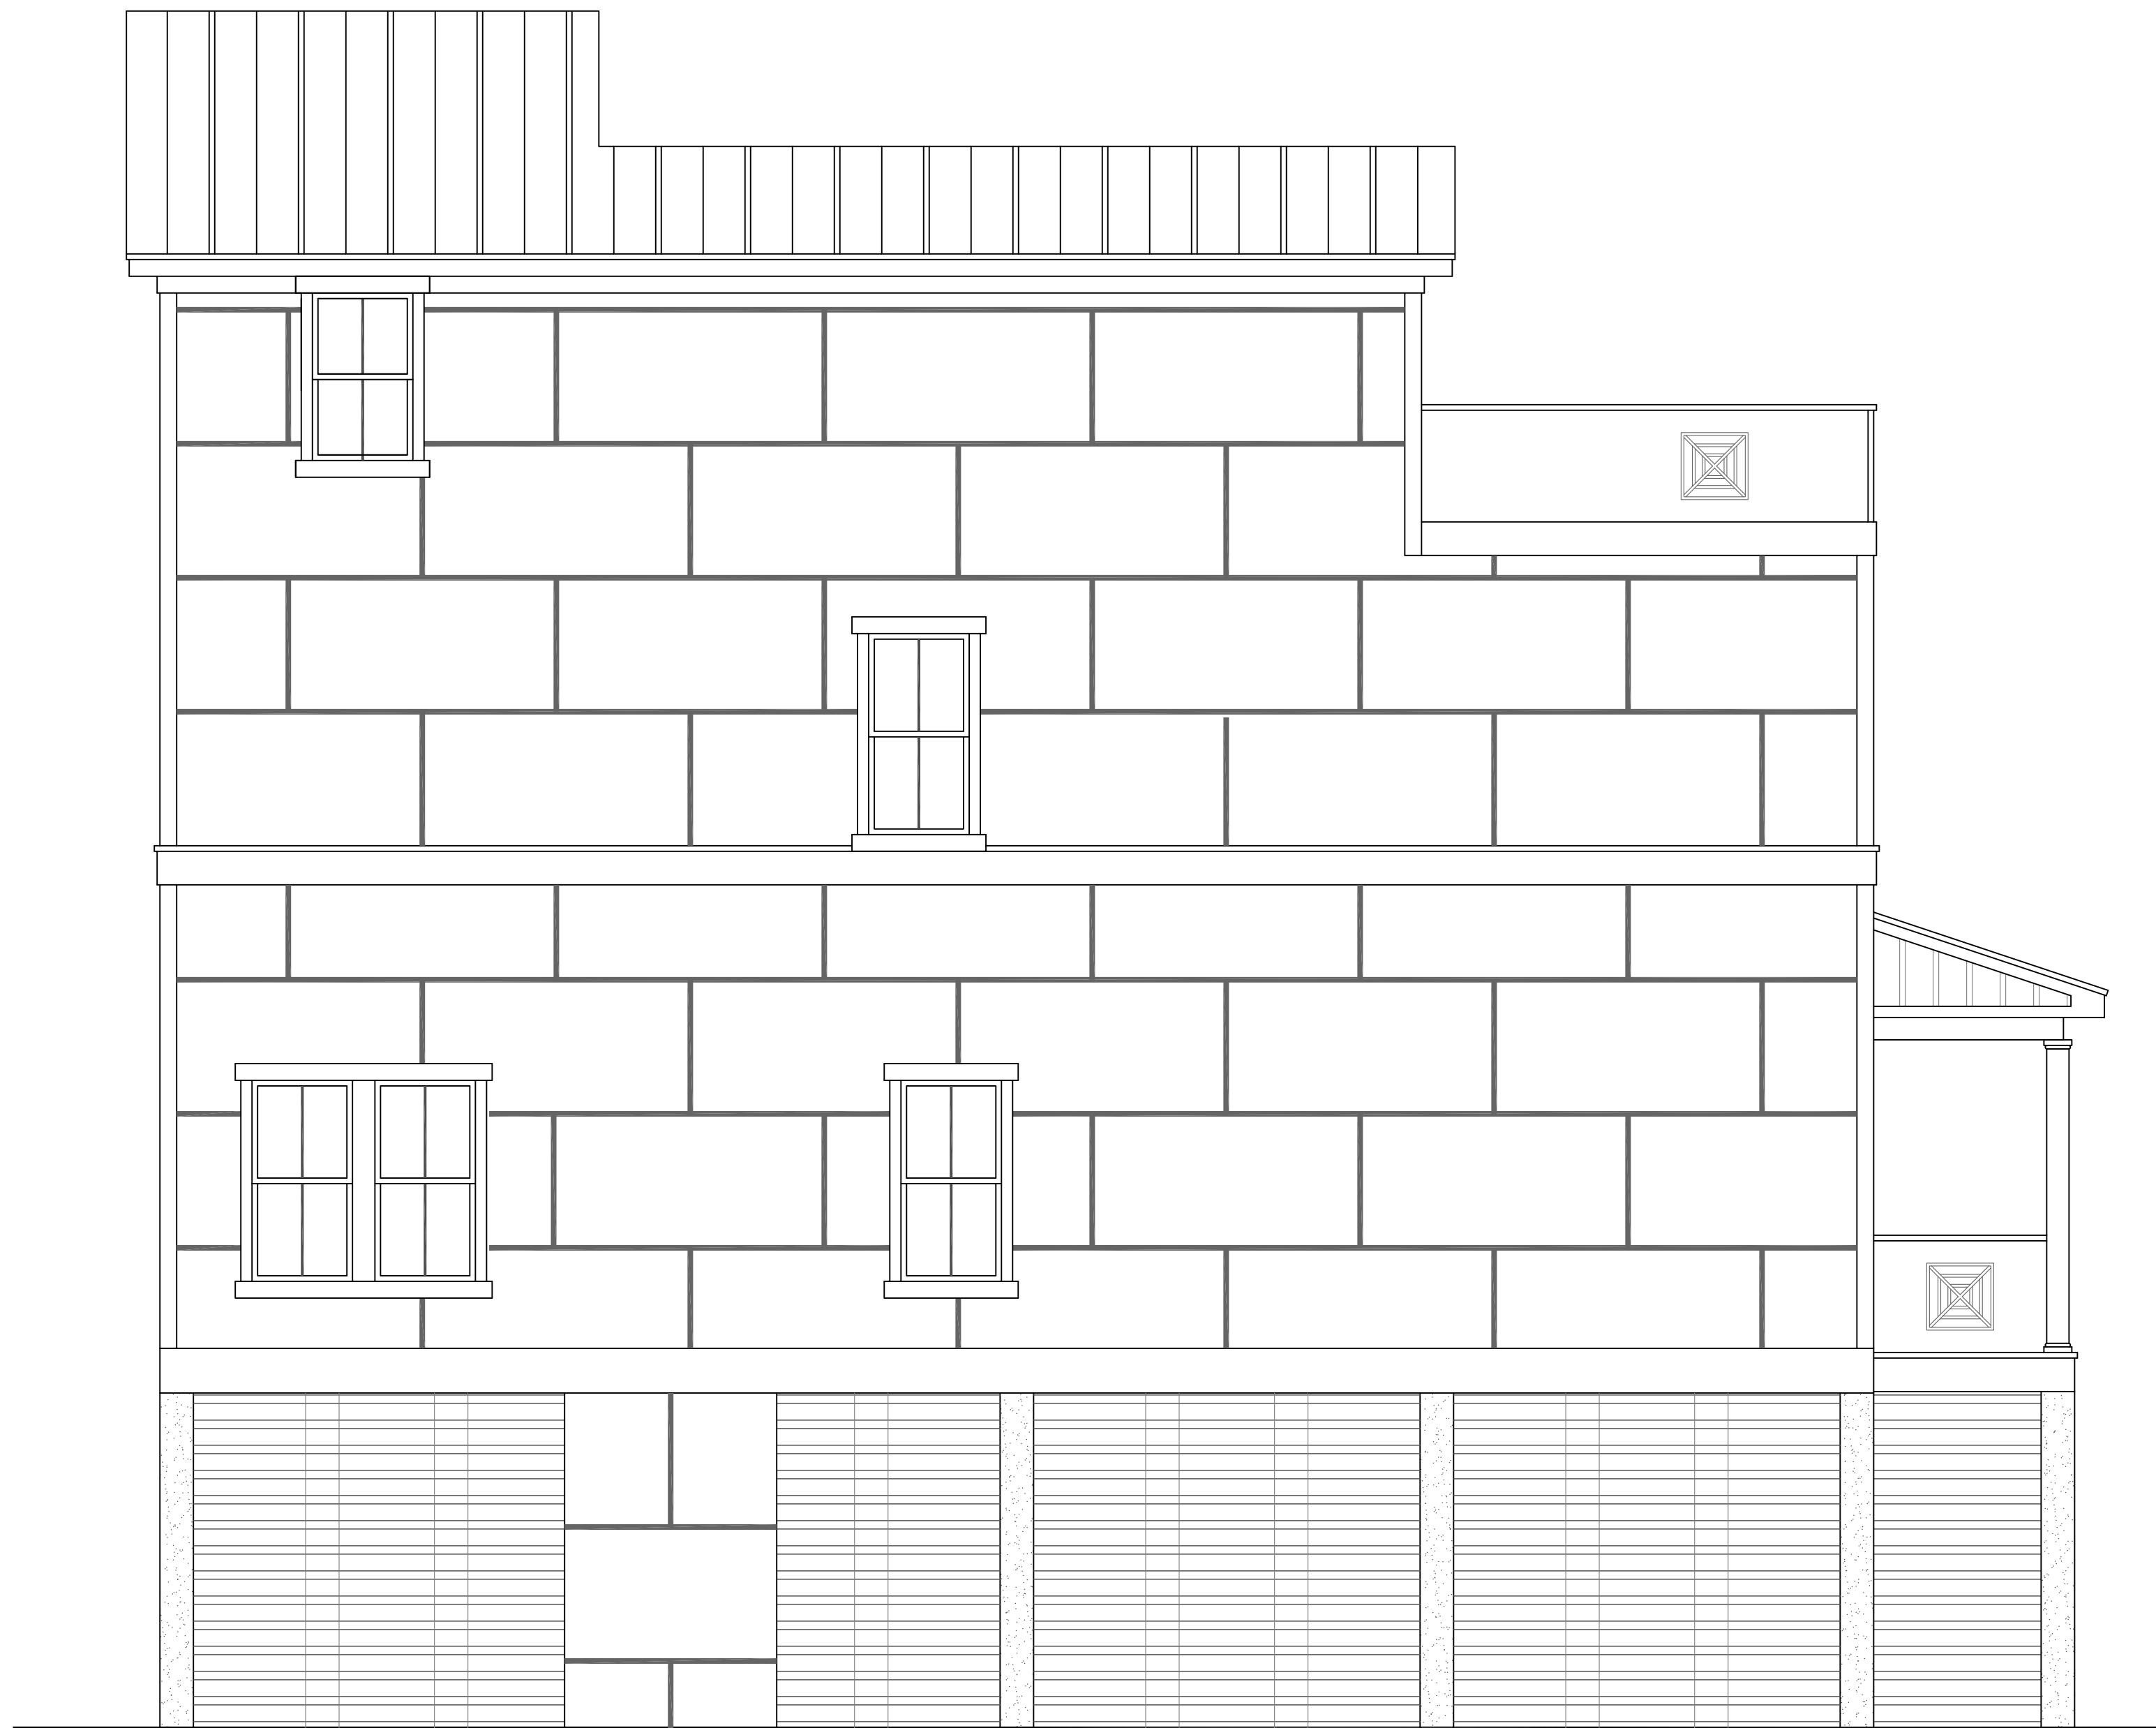

LEFT ELEVATION

SCALE: 1/4" = 1'-0"