




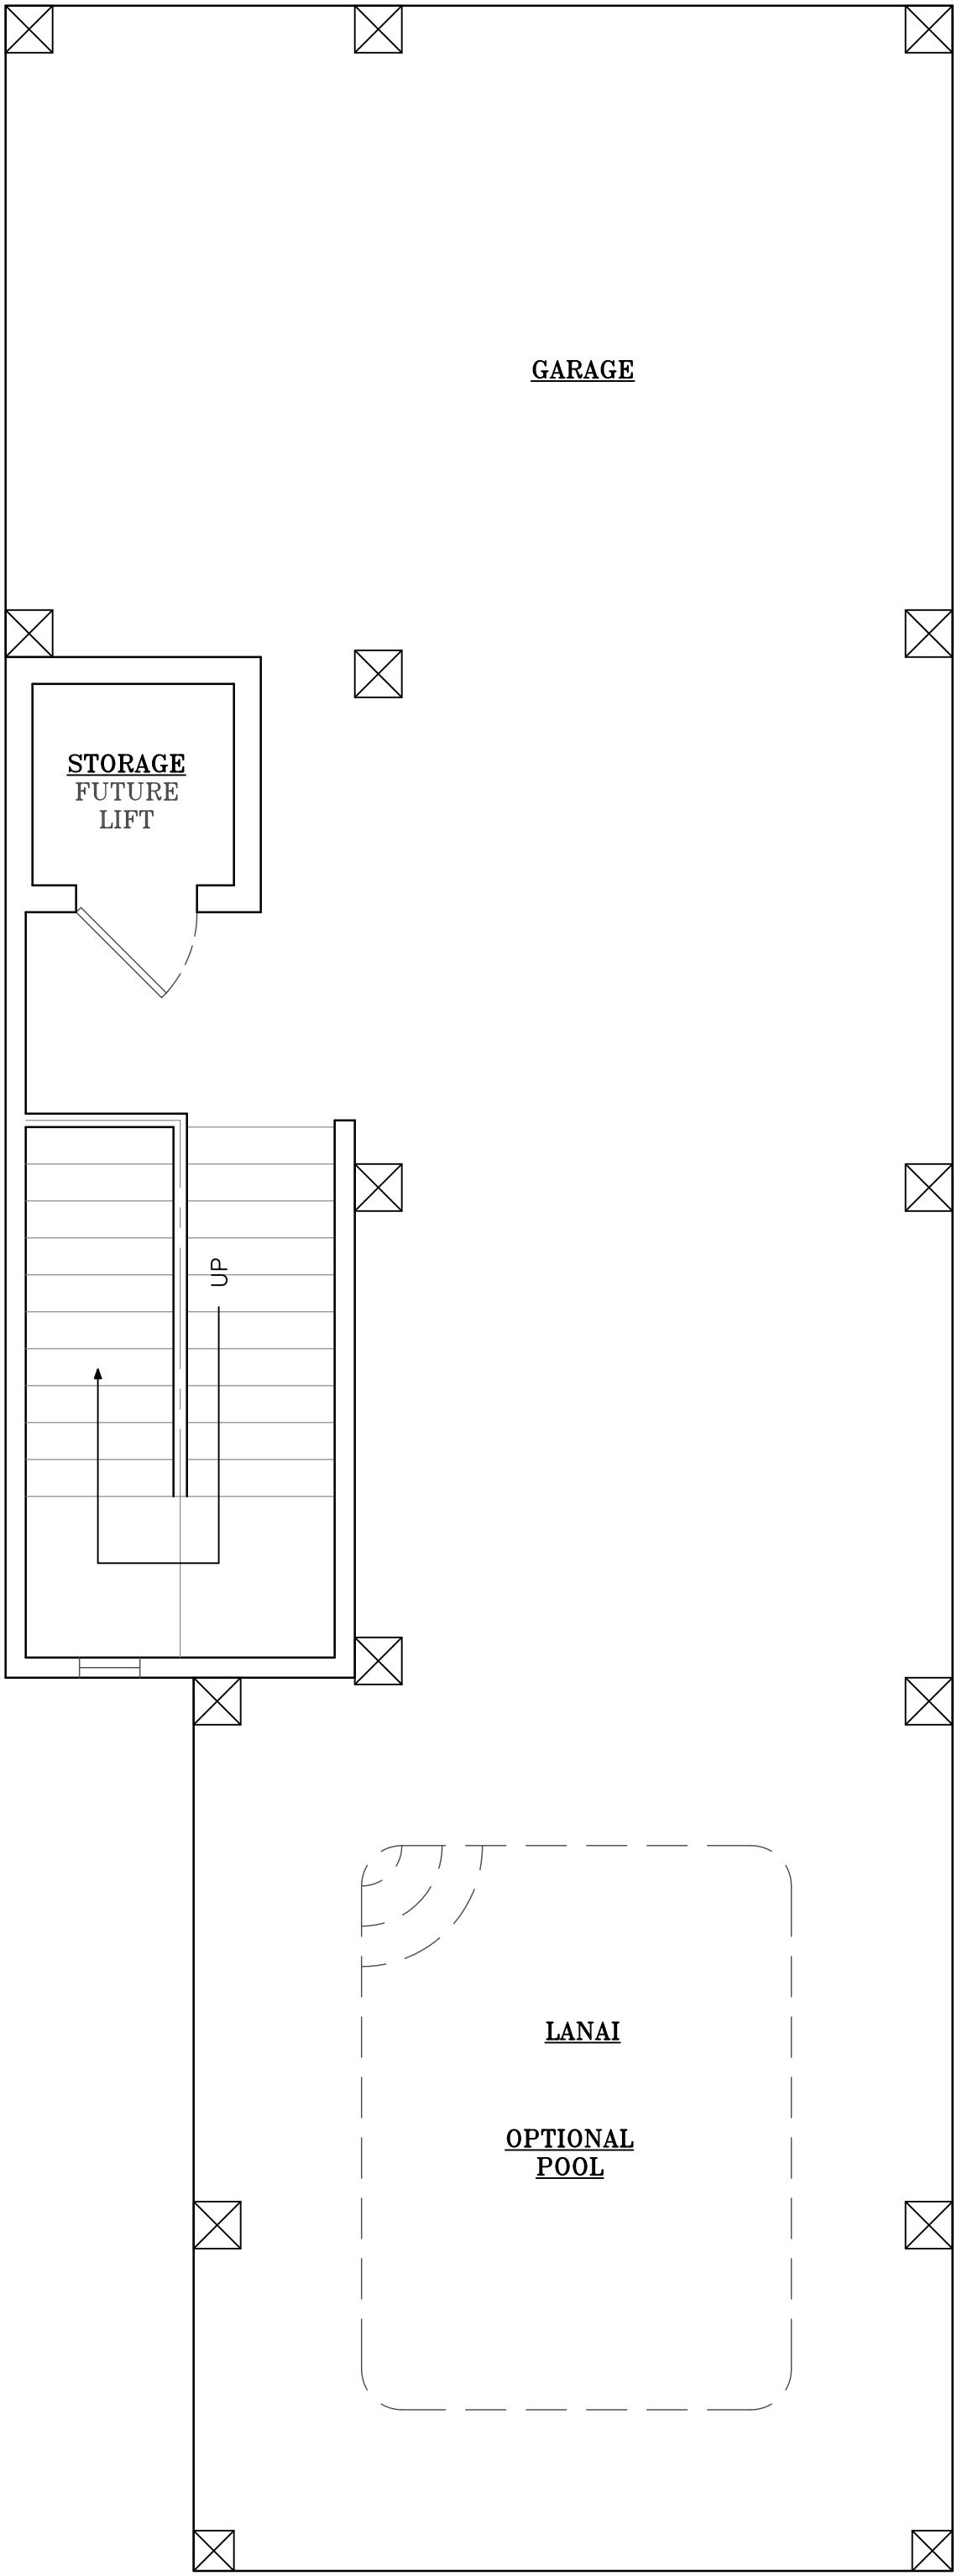


GROUND FLOOR

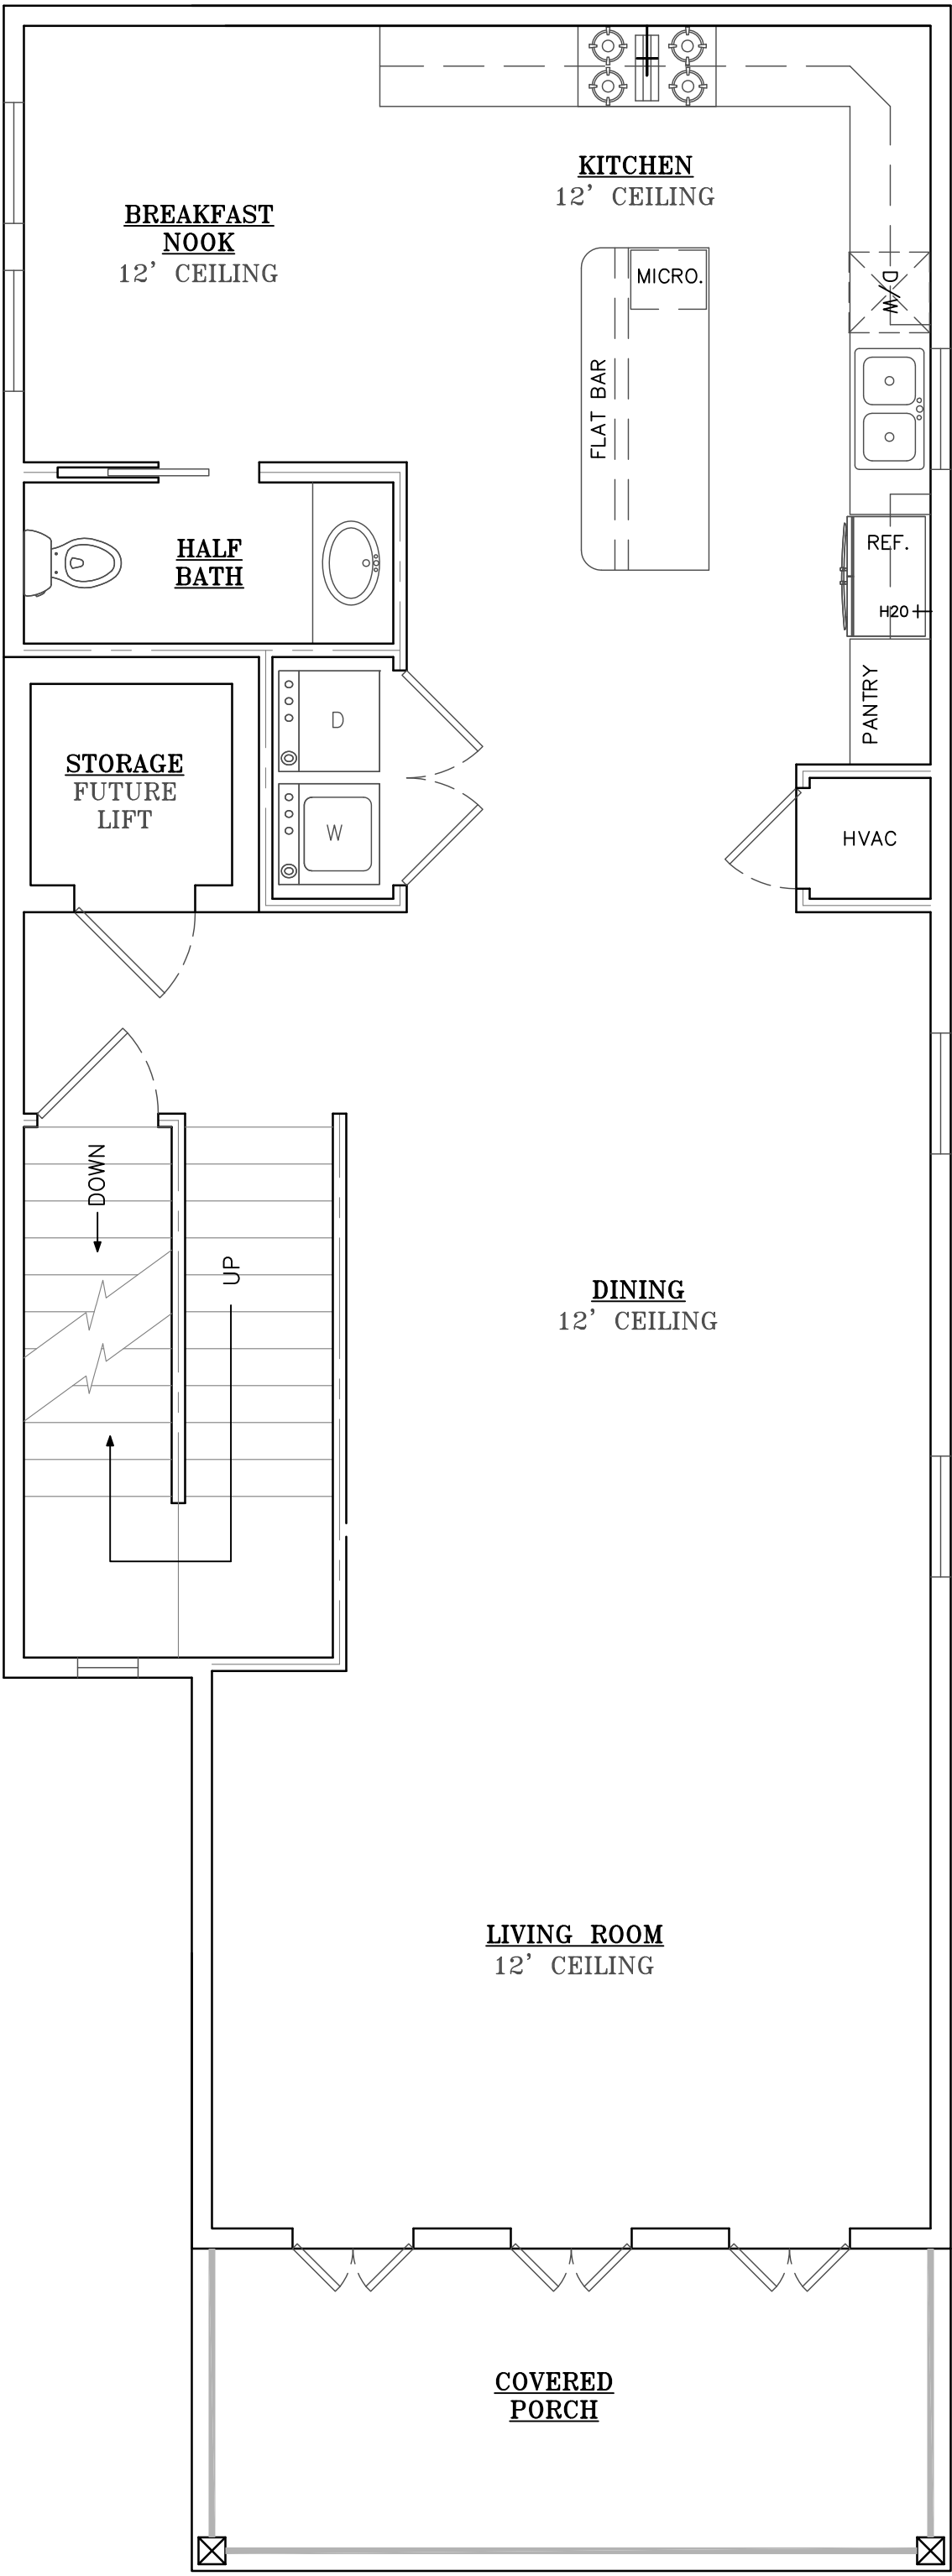

1ST FLOOR

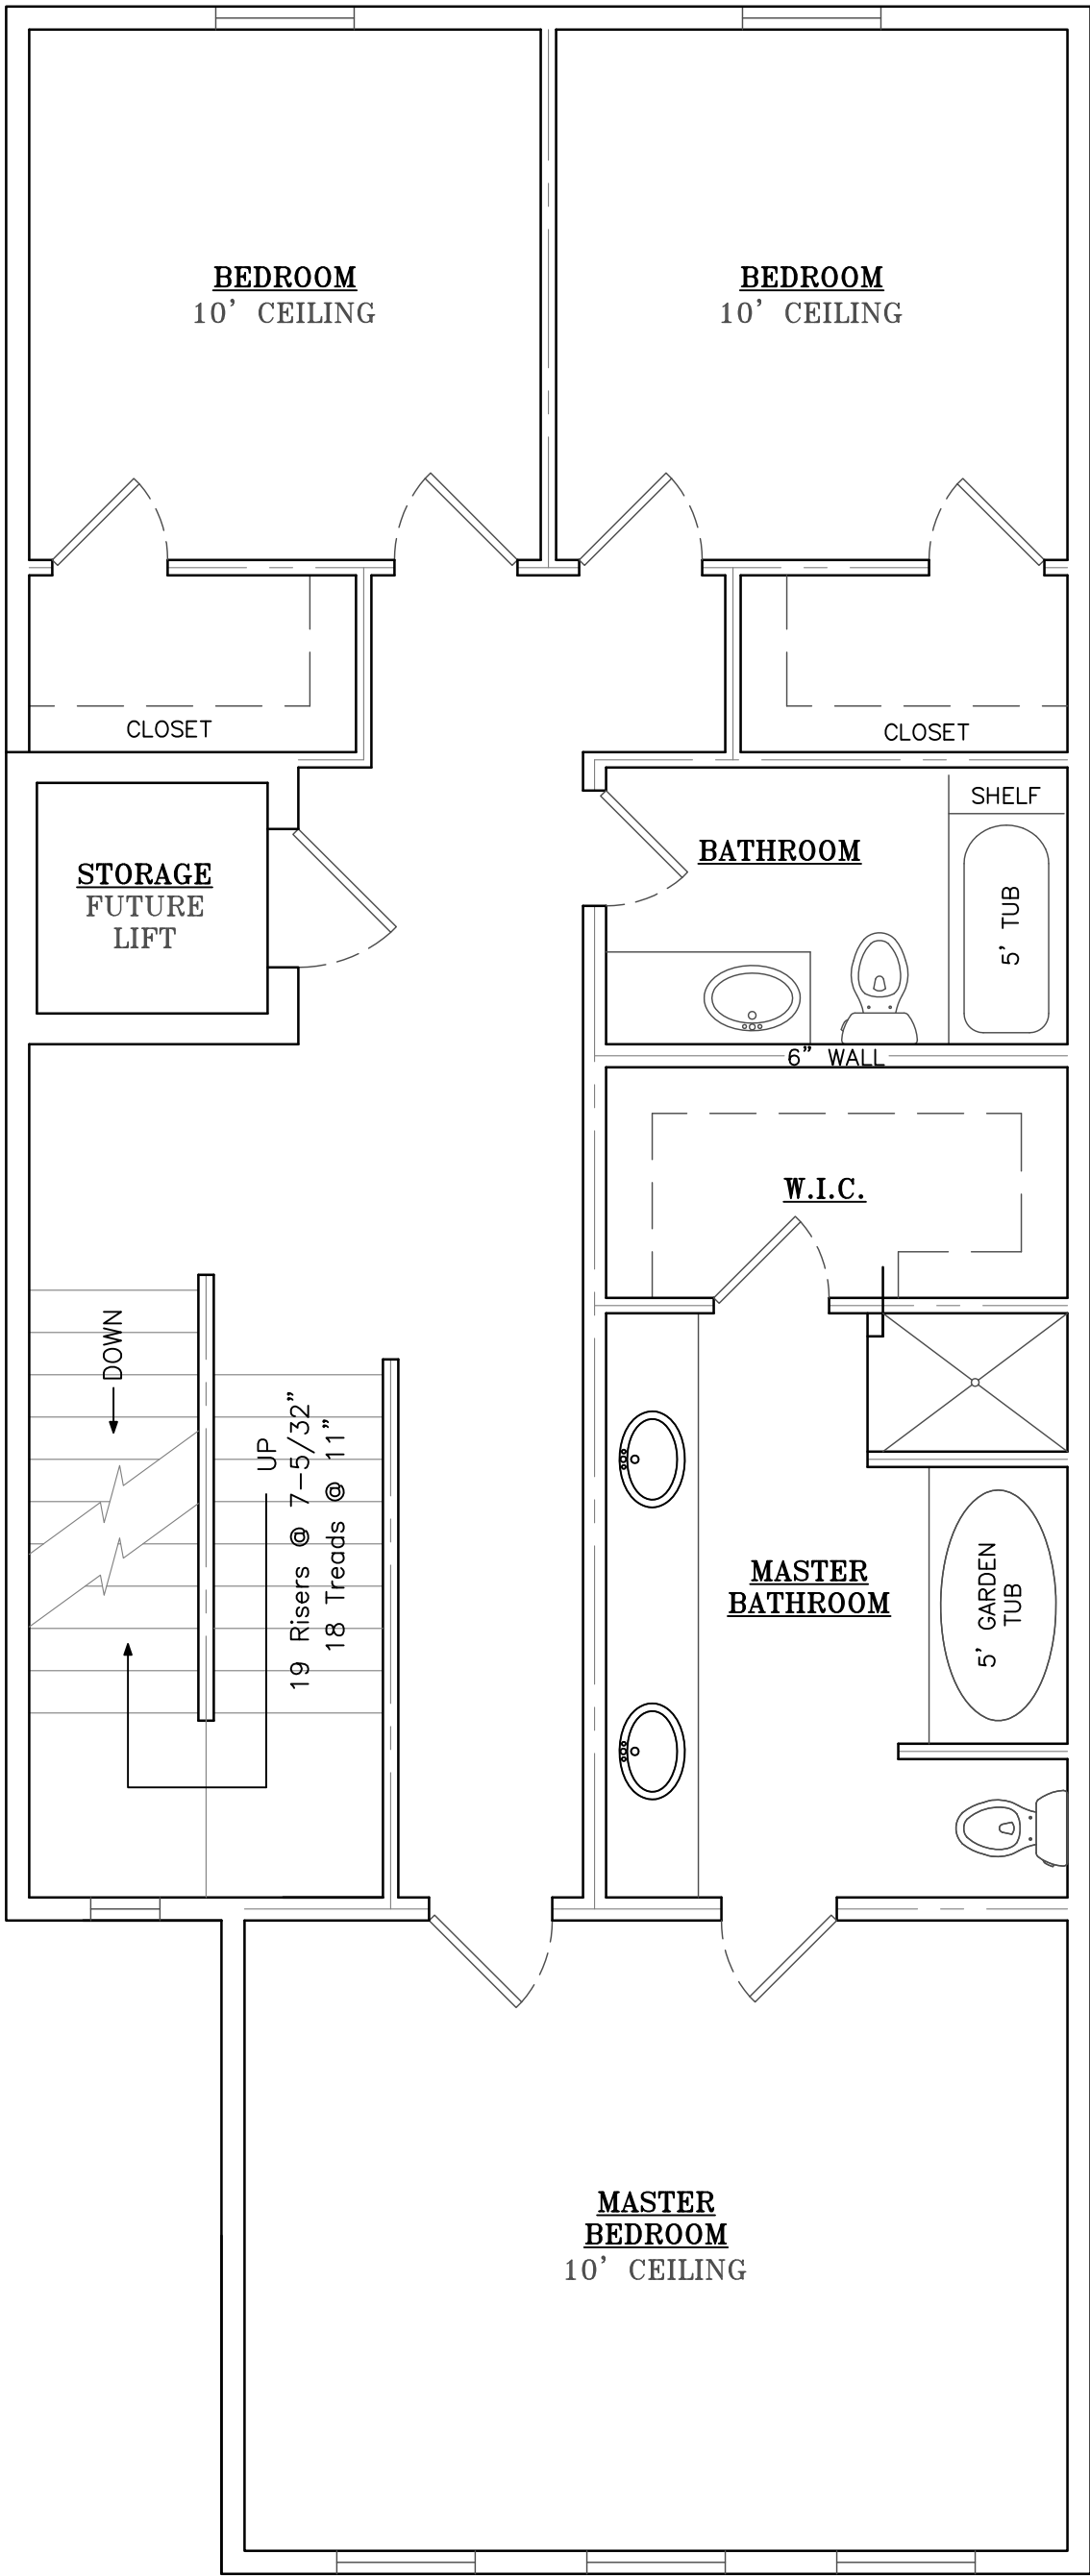


2ND FLOOR

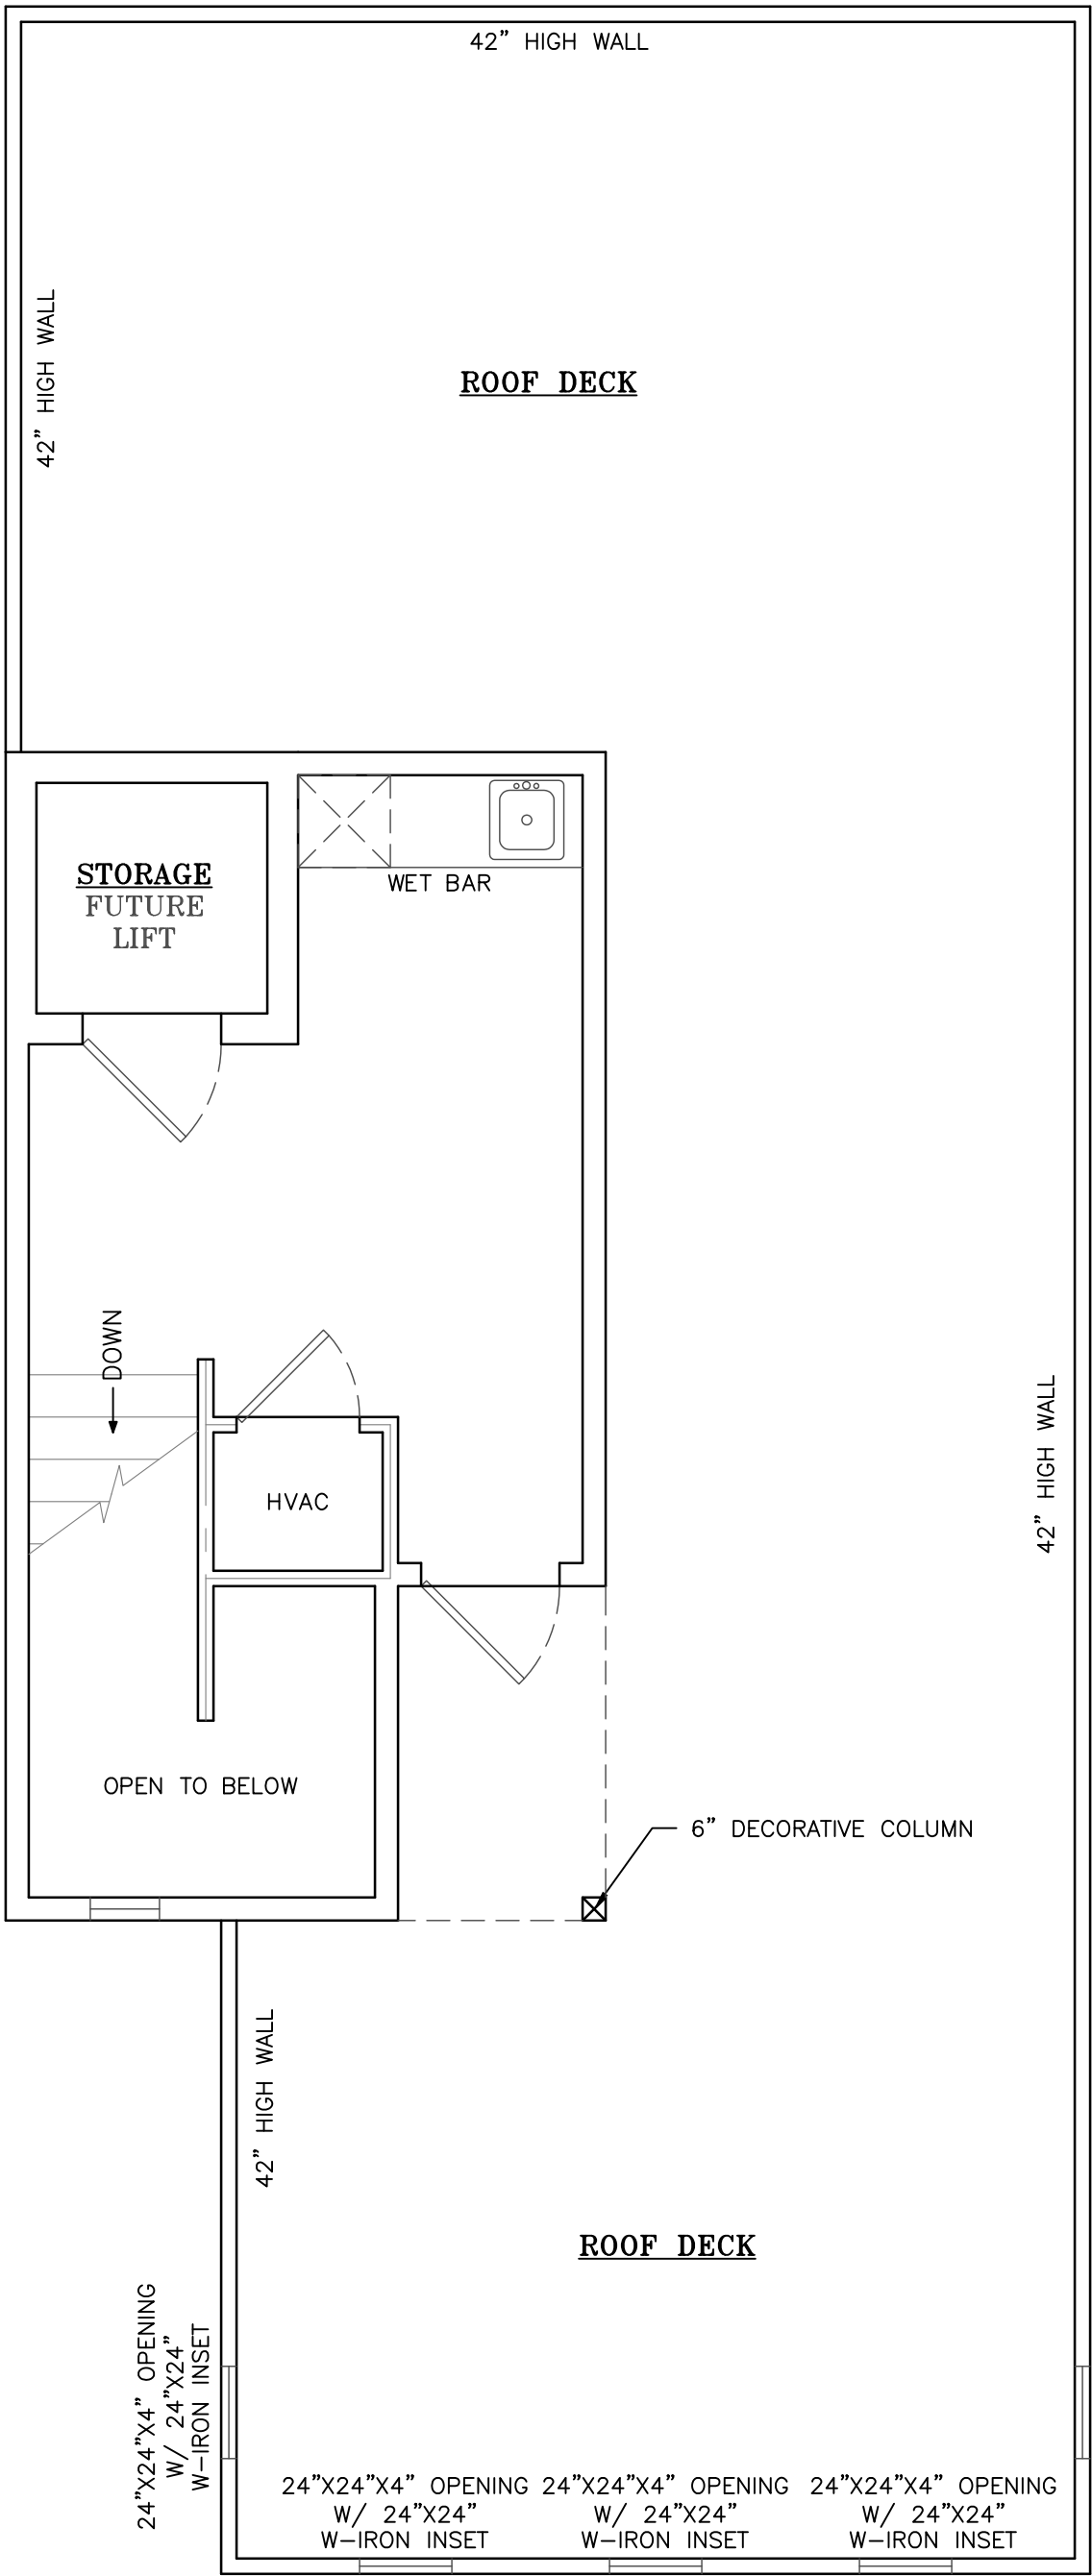


3RD FLOOR/ROOF ACCESS

AREA CALCULATION	
1ST FLOOR:	1,215 SF
2ND FLOOR:	1,210 SF
3RD FLOOR:	255 SF
ROOF DECK:	945 SF
PORCHES:	150 SF
GROSS LIVING:	2,680 SF
GROSS AREA:	3,775 SF

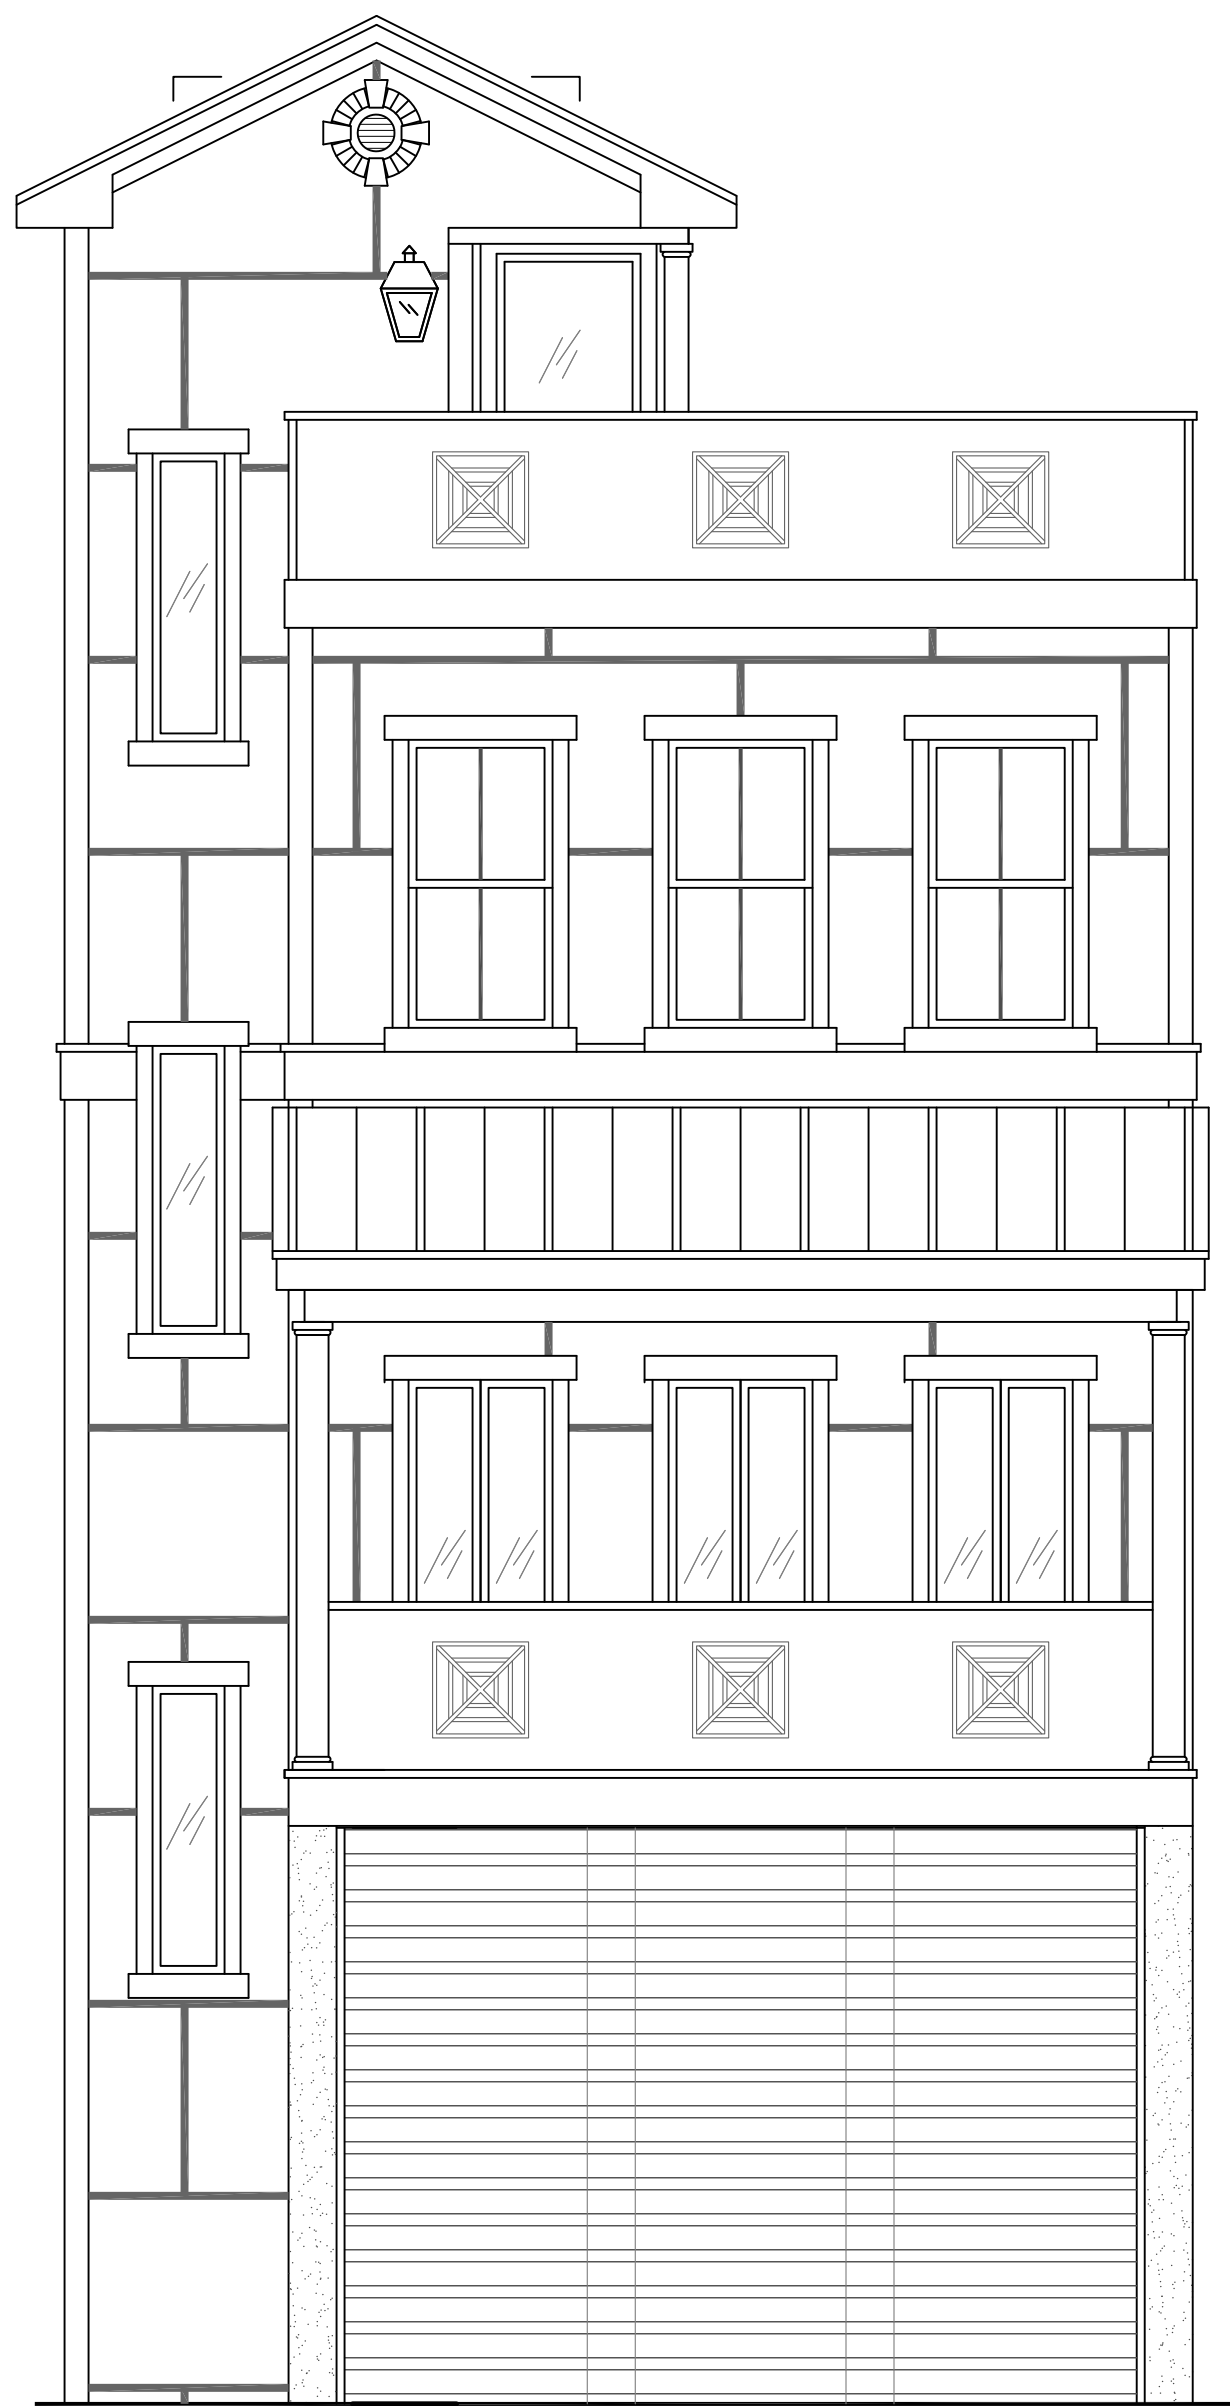


FRONT ELEVATION

SCALE: 1/4"=1'-0"

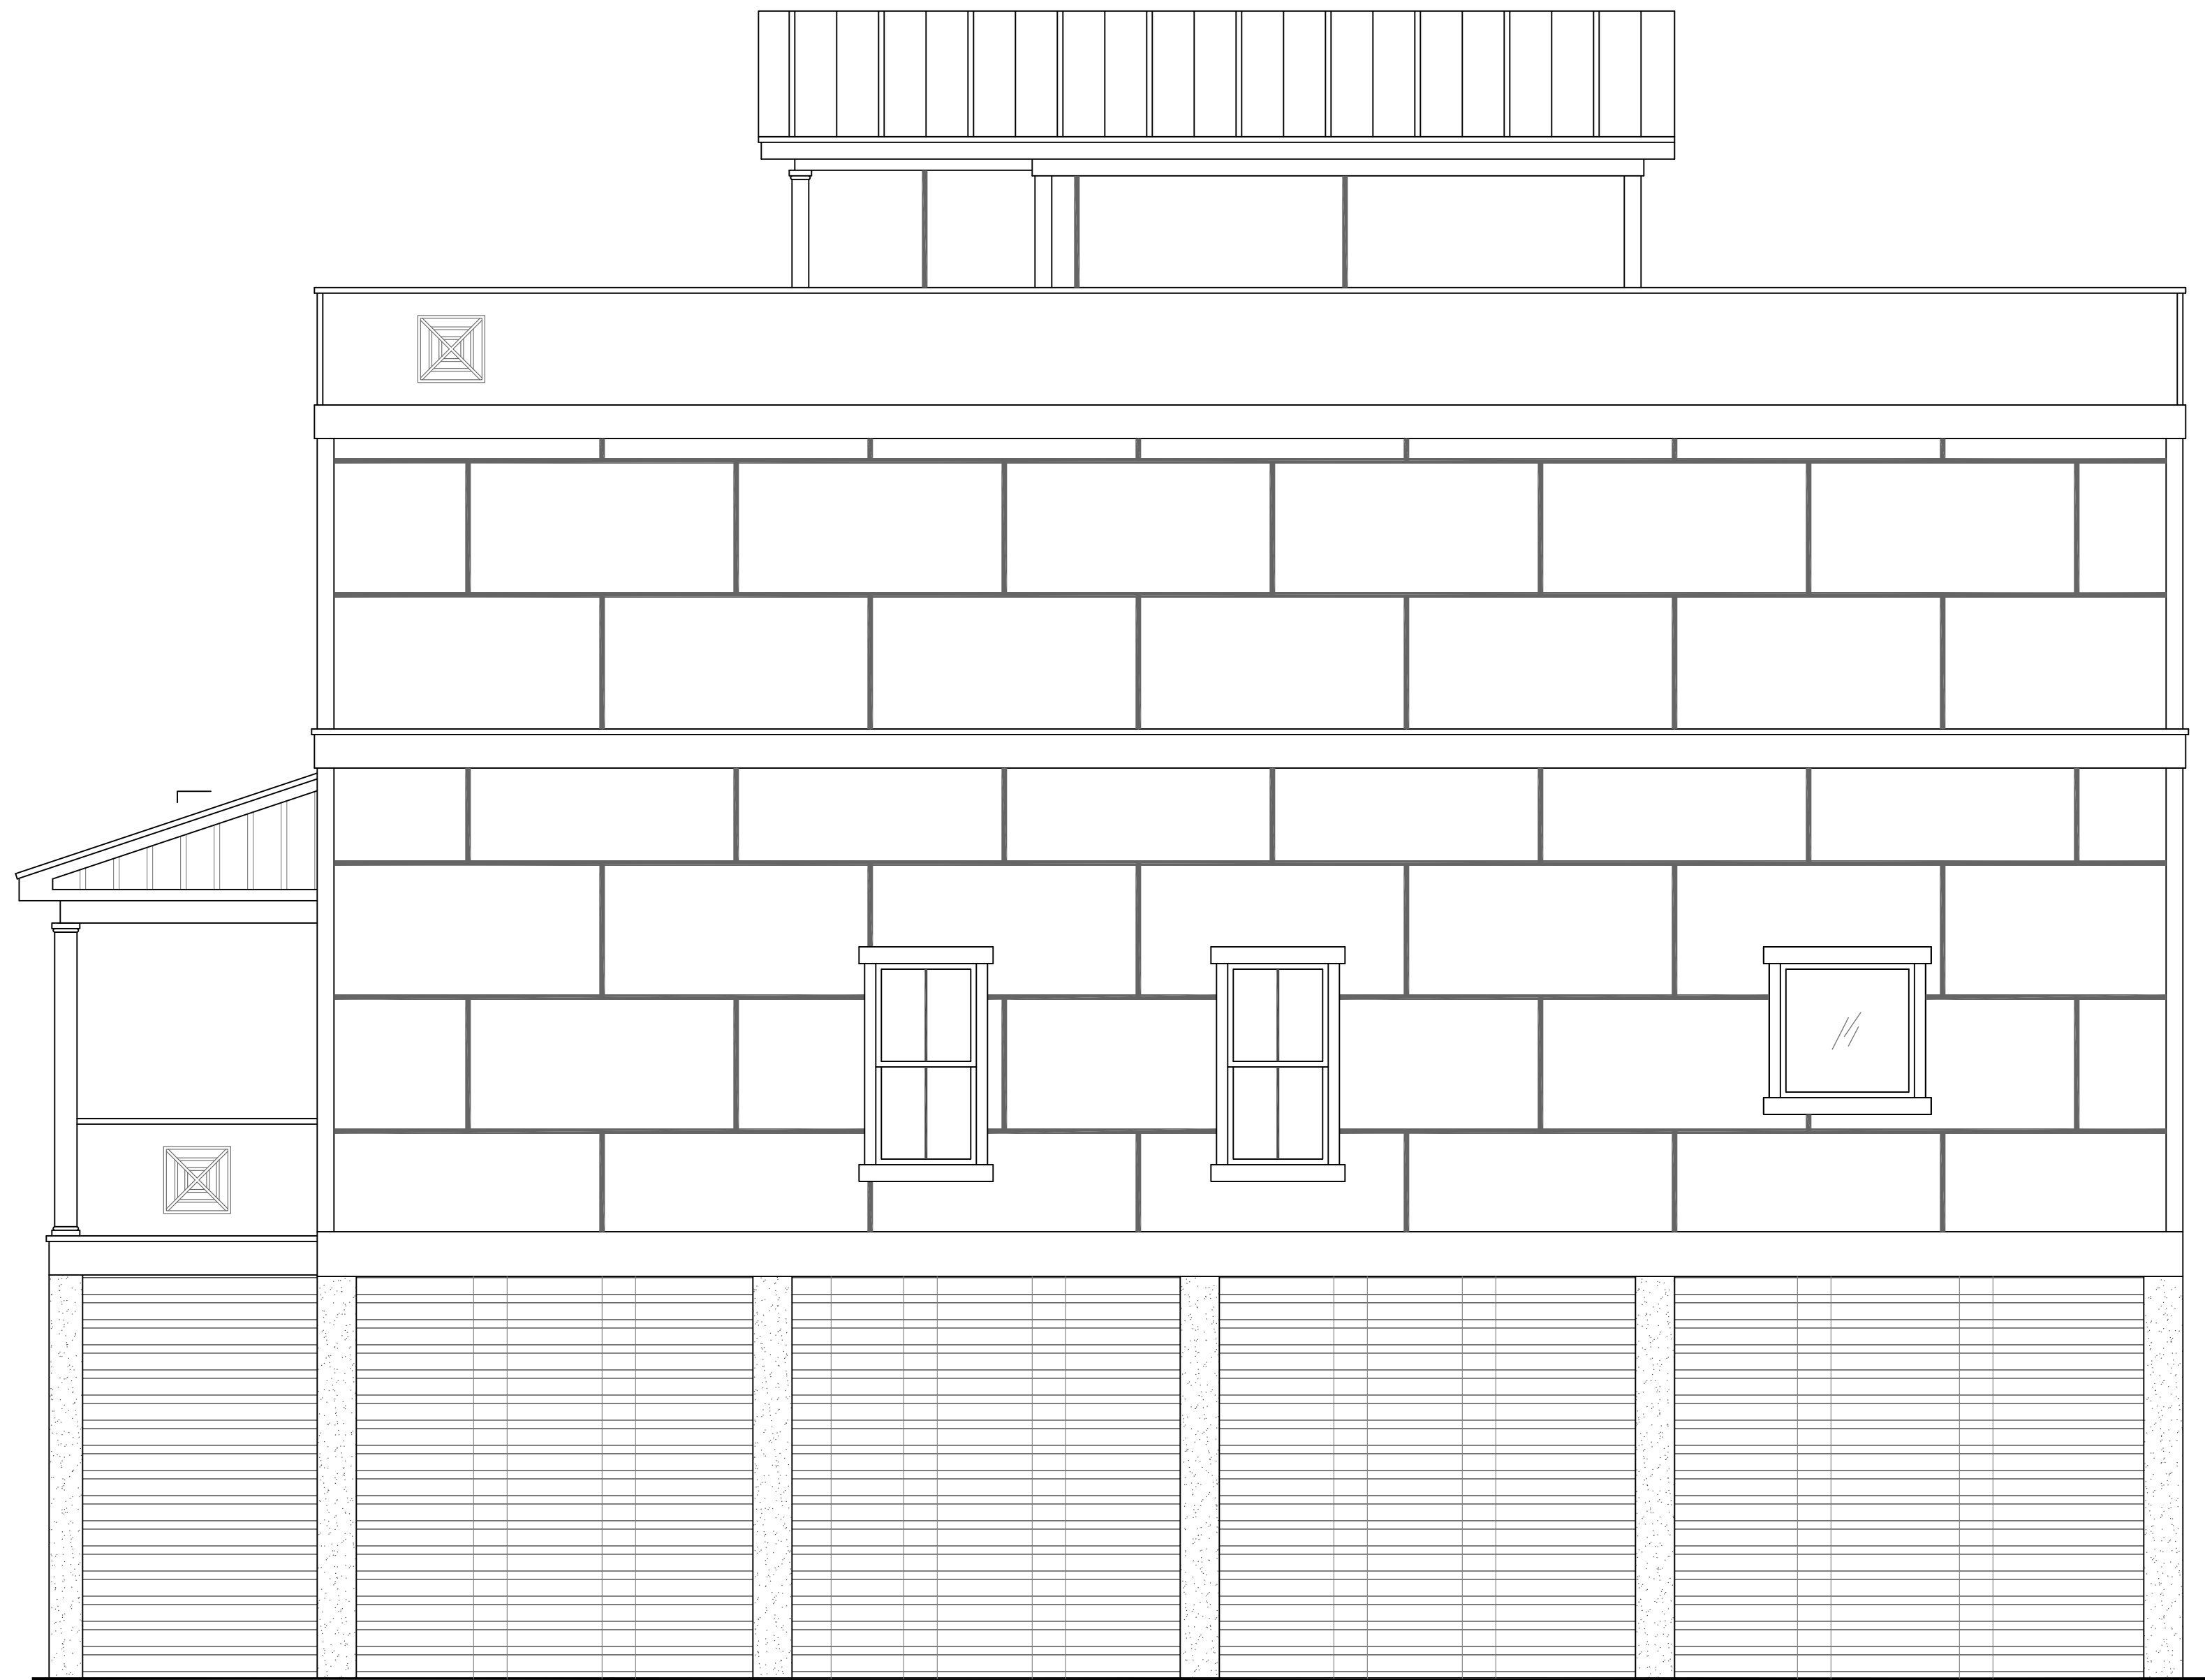


RIGHT ELEVATION

SCALE: 1/4"=1'-0"

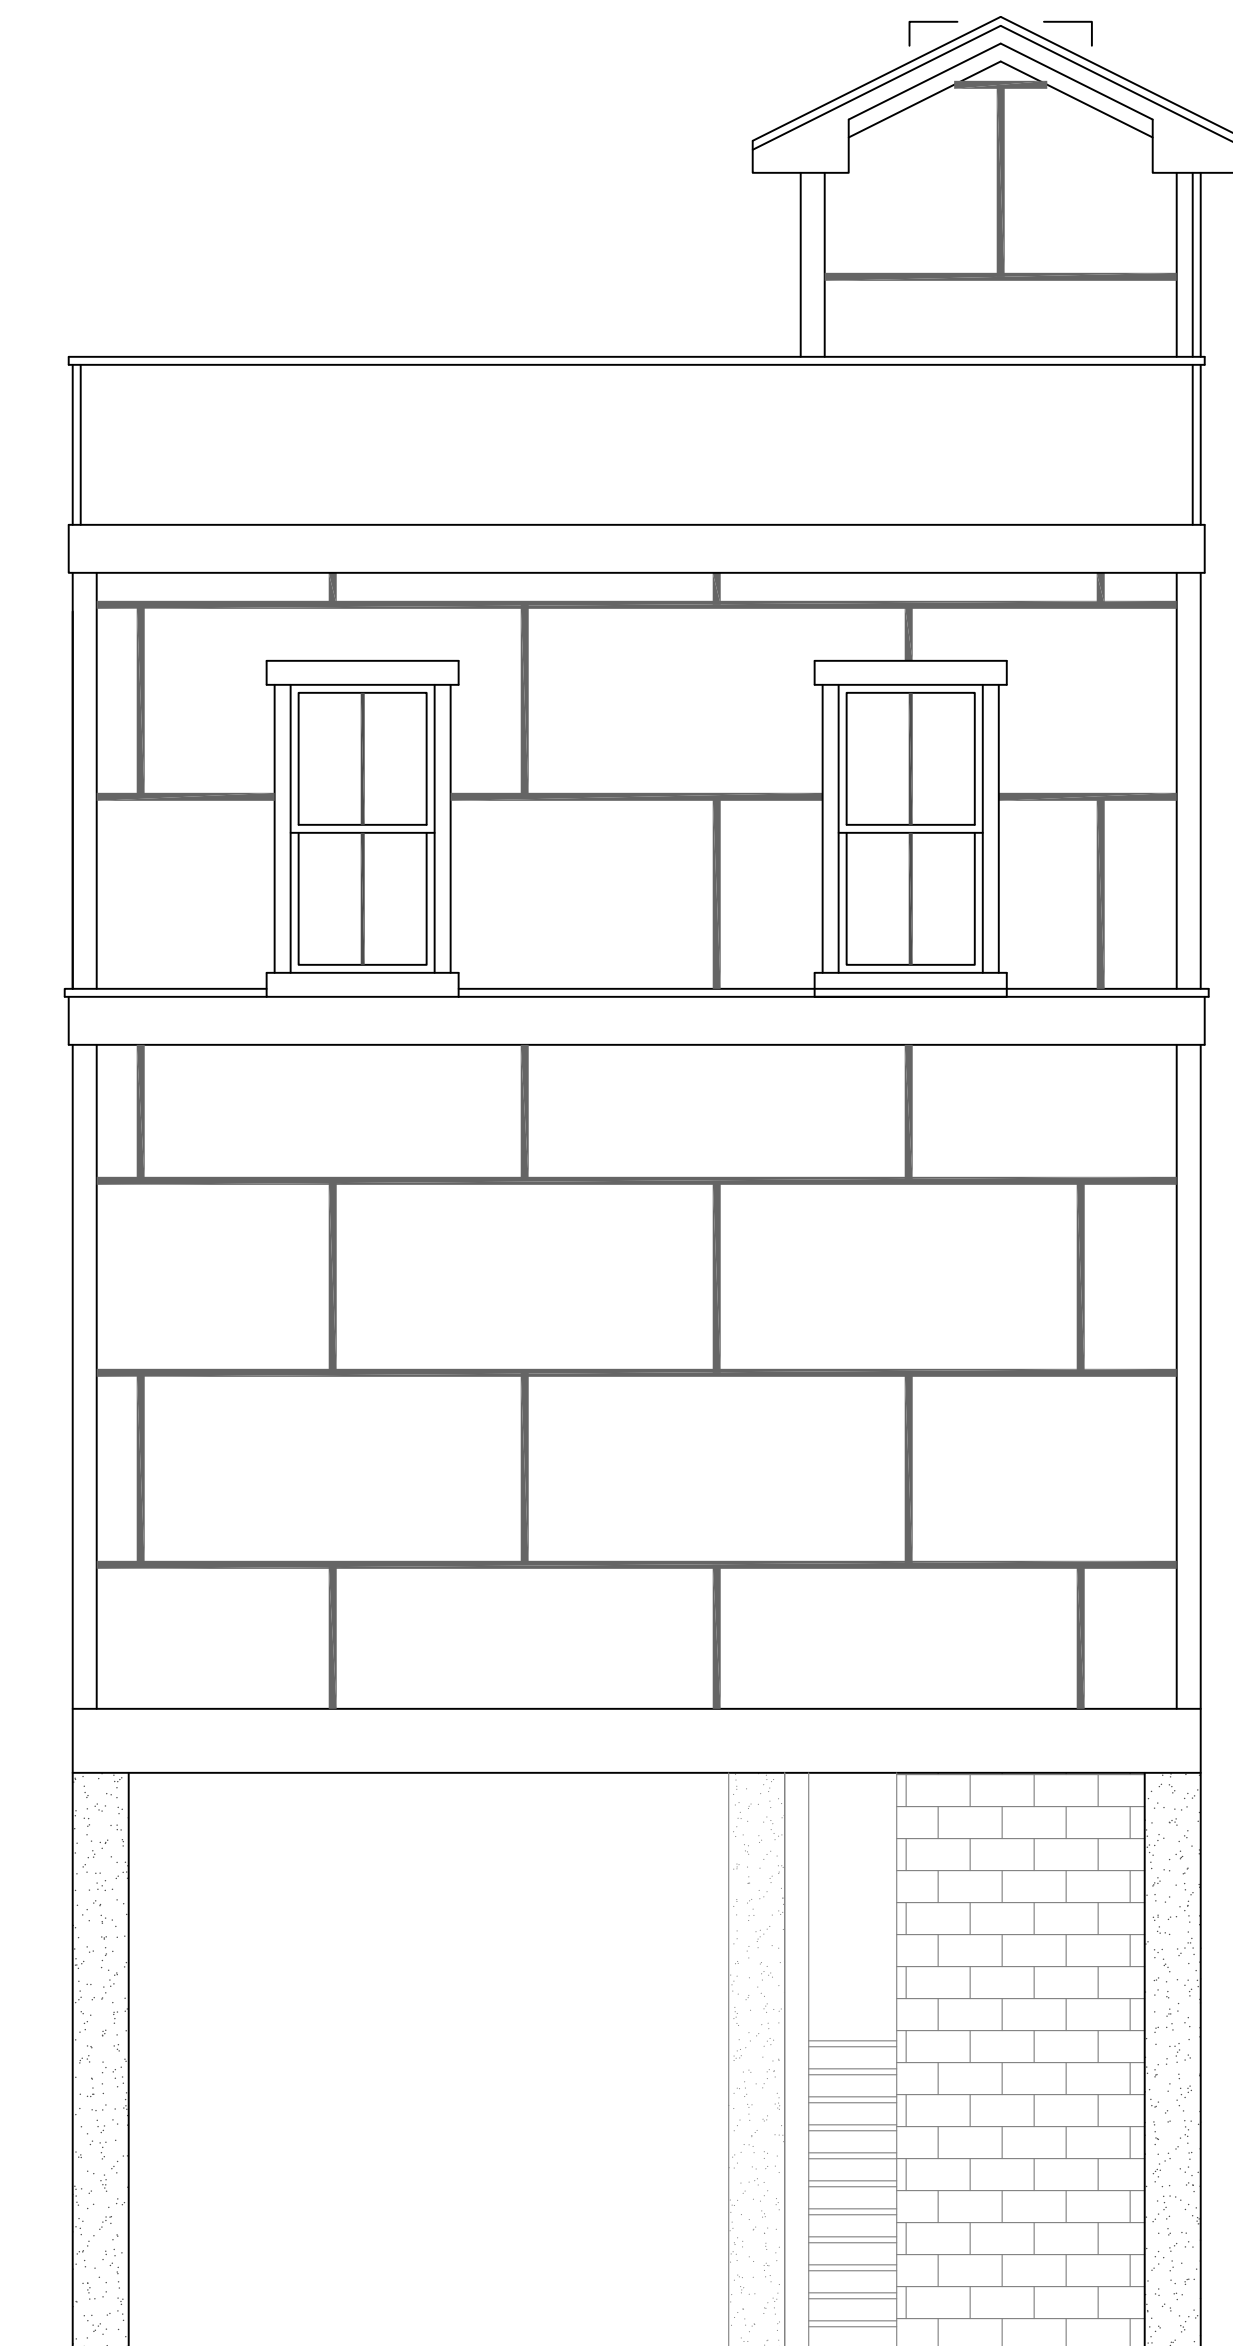

REAR ELEVATION

SCALE: 1/4"=1'-0"

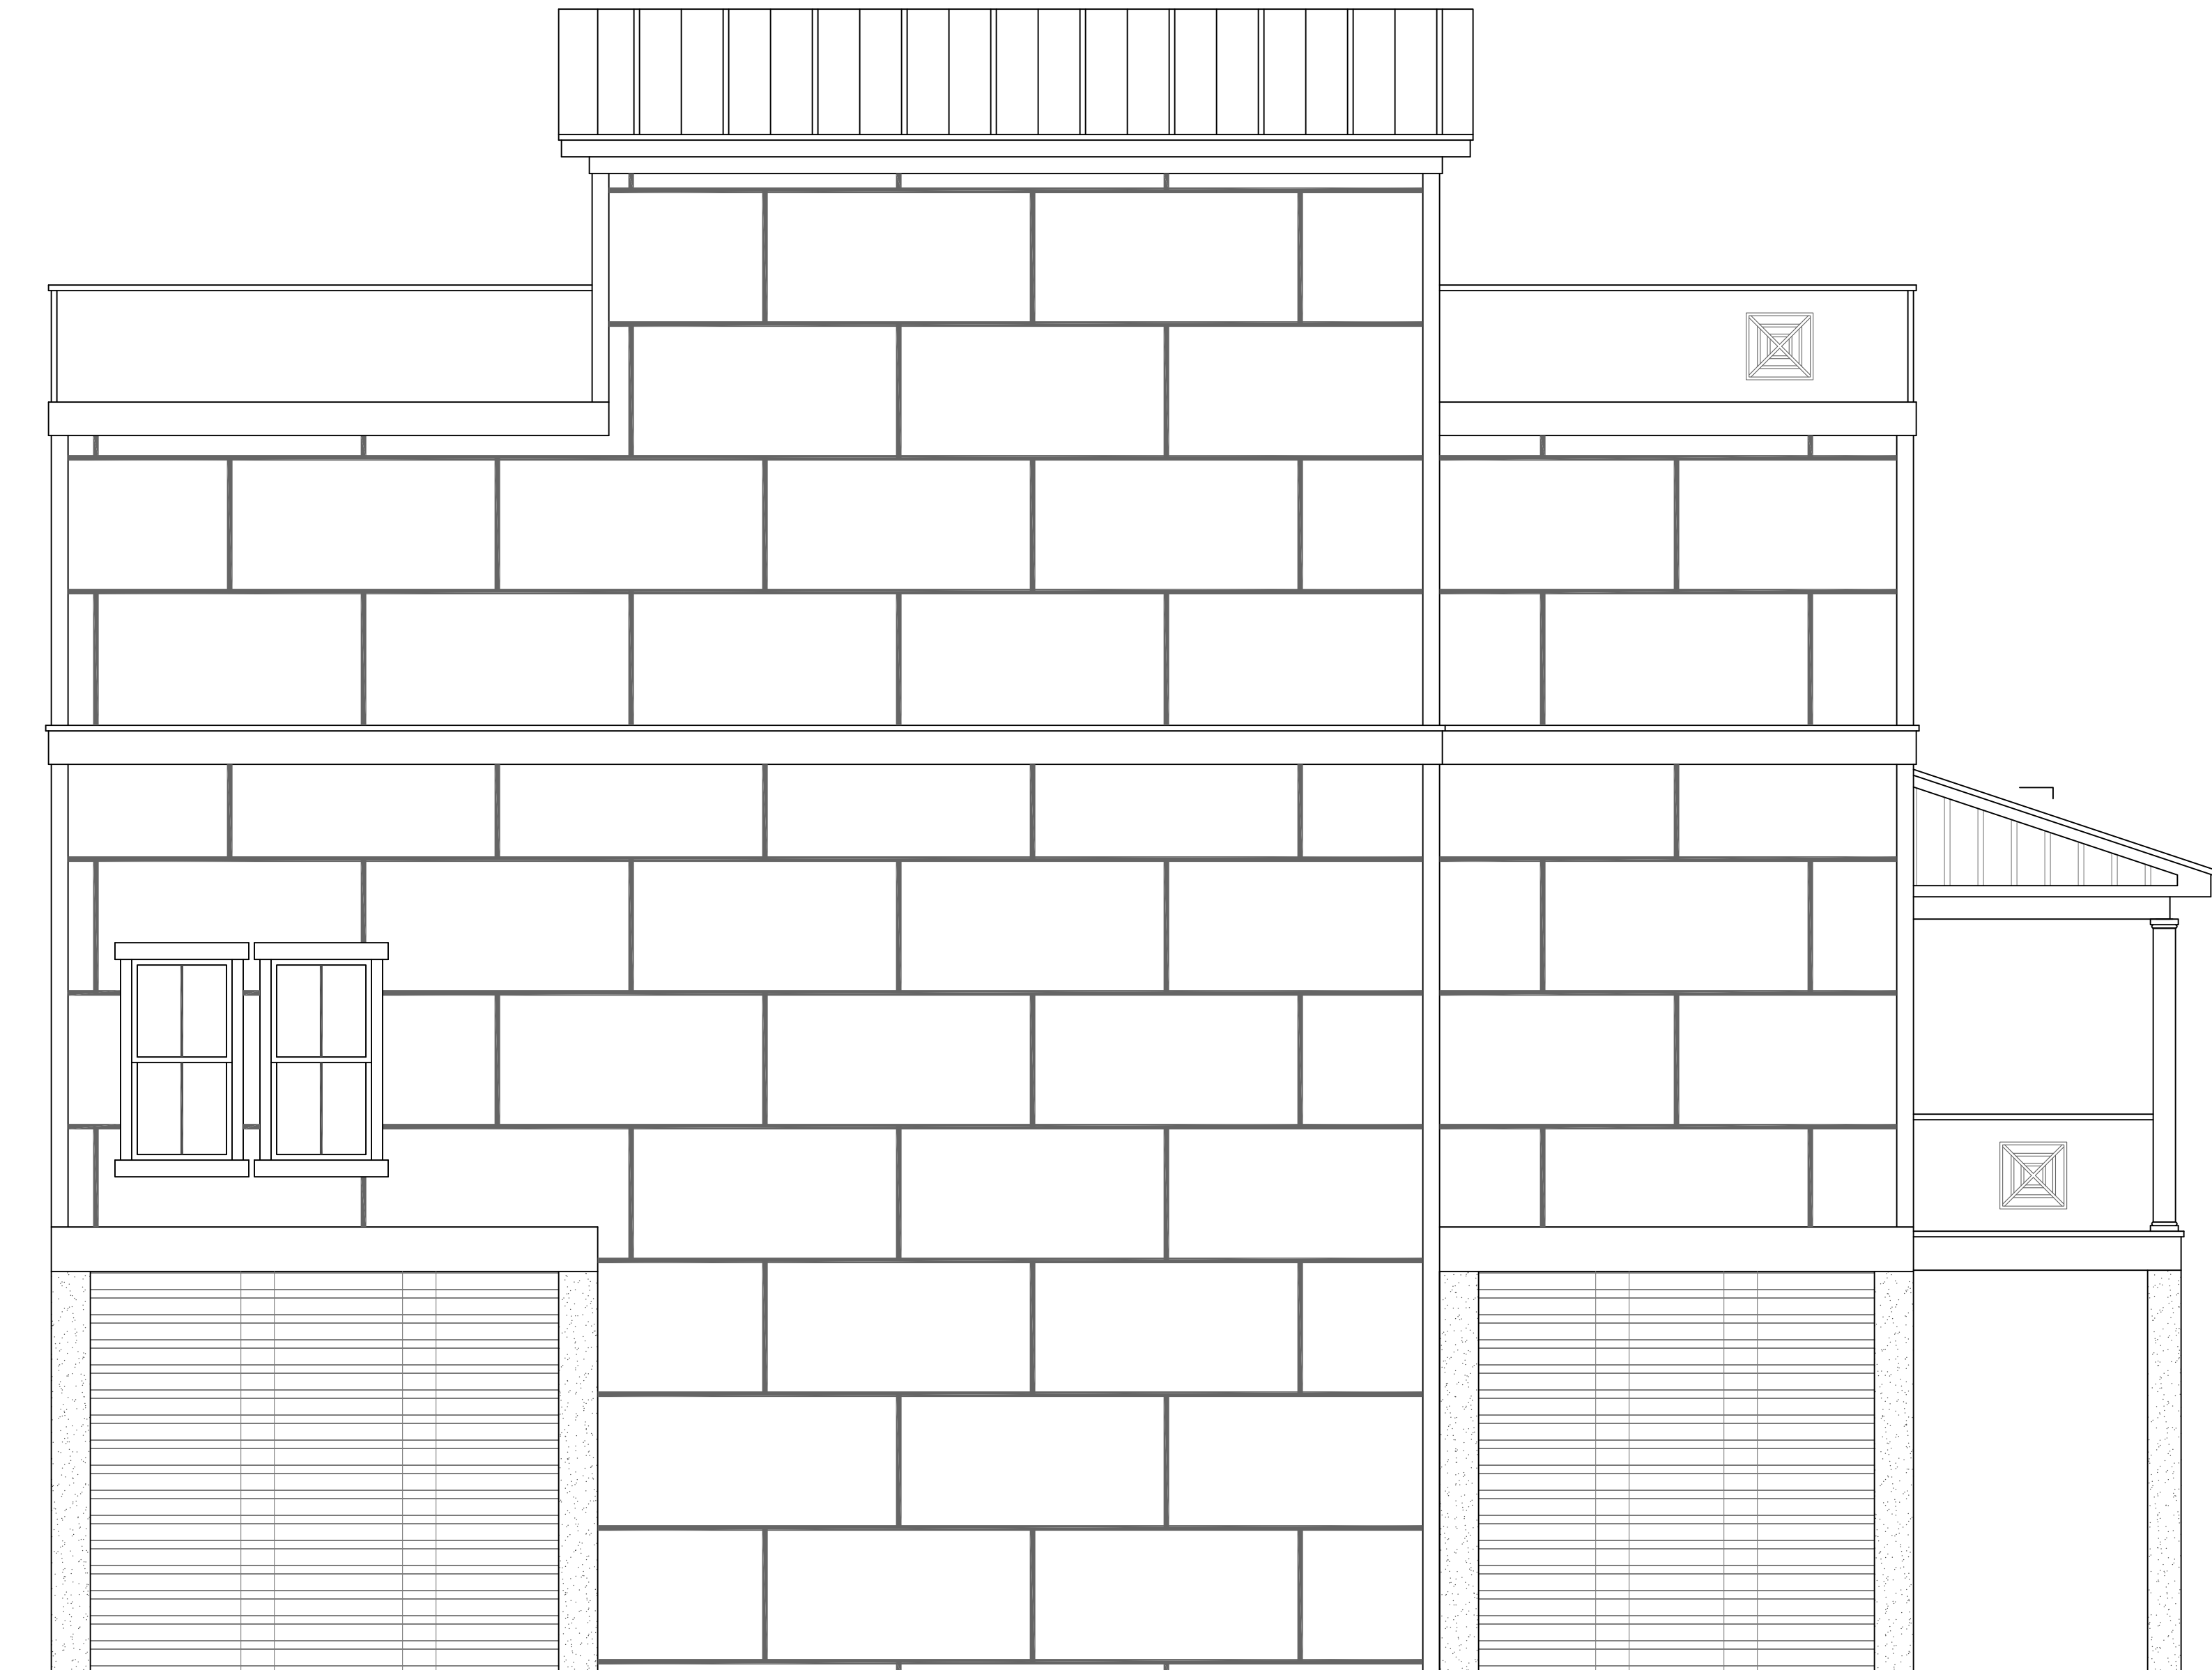

LEFT ELEVATION

SCALE: 1/4"=1'-0"